


FLOOR PLAN- CLUB HOUSE

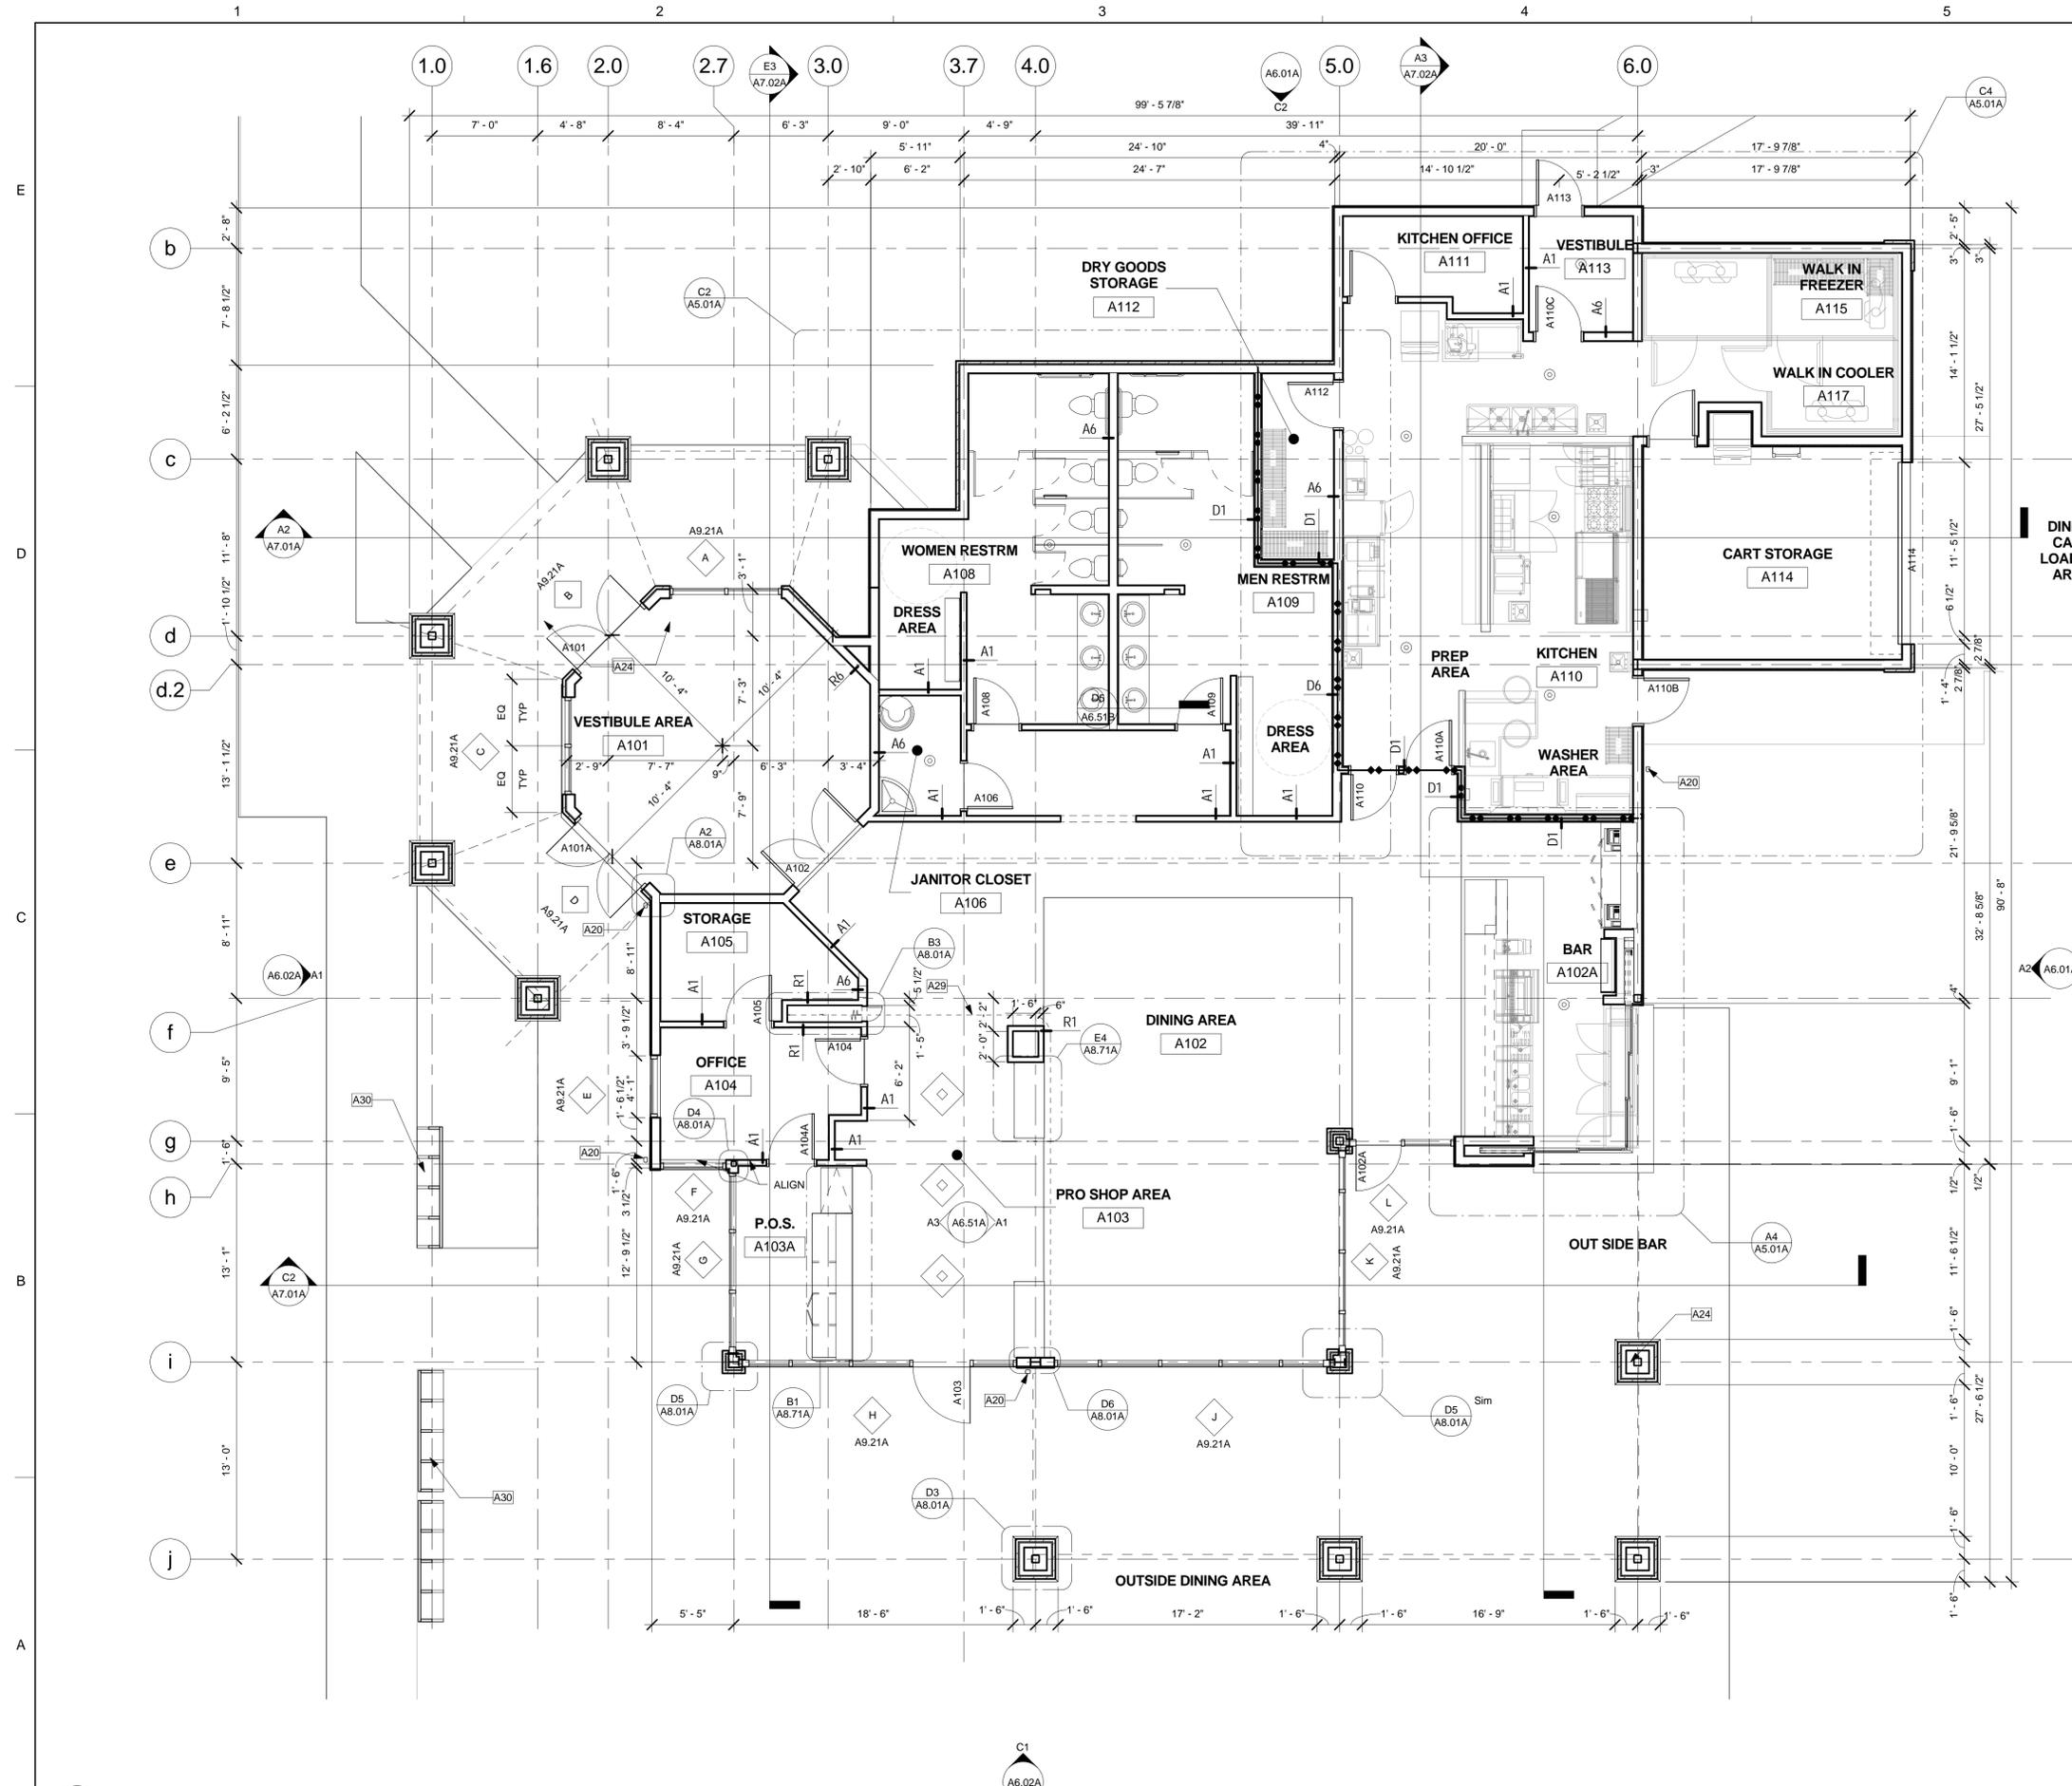

- FLOOR PLAN GENERAL NOTES**
1. REVIEW ALL DRAWINGS FOR THE COMPLETE SCOPE OF WORK. NOTIFY ARCHITECT IMMEDIATELY FOR CLARIFICATION IN INCONSISTENCIES, CONTRADICTIONS, OR OMISSIONS ARE DISCOVERED.
 2. DO NOT SCALE DRAWINGS. IF DIMENSIONS INFORMATION IS REQUIRED AND NOT FOUND, NOTIFY ARCHITECT IMMEDIATELY FOR CLARIFICATION.
 3. ALL DIMENSIONS ARE TO COLUMN CENTERLINES, OR FACE OF STUD UNLESS NOTED OTHERWISE.
 4. CONTRACTOR TO REPAIR ANY DEFICIENCIES TO COMPLY WITH CODE.
 5. FOR WALL TYPE, REFER TO SHEET A8.51A
 6. FOR EQUIPMENT SPECS AND DETAILS, REFER TO KITCHEN EQUIPMENT DRAWINGS.
 7. REFER TO EGRESS / LIFE SAFETY DRAWINGS, FOR ADDITIONAL FIRE / SMOKE RATING REQUIREMENTS
 8. PROVIDE WALL BACKING FOR ALL REQUIRED FIXTURES AND EQUIPMENT
 9. CONTRACTOR TO PROVIDE TRELIS AND COLUMNS CALCULATIONS AS PART OF SHOP DRAWING SUBMITTAL

KEYNOTE LEGEND

Key Value	Keynote Text
A12	NEW TRASH ENCLOSURE
A20	DOWNSPOUT AND SPLASH BLOCK
A24	TRELIS / PERGOLA SYSTEM, SEE MATERIAL LEGEND, SHEET A6.01A
A29	LINE OF SECURITY GRILLE TRACK- MOBILE FLEX SYSTEM S-12
A30	LOCKABLE GOLF RACKS- PROVIDED BY OWNER



kme ARCHITECTS

6765 West Russell Road,
Suite #200
Las Vegas, NV 89118

Office: 702.888.2088
Fax: 702.888.2089
Web: www.kmearchitects.com
©KME Architects LLC. 2014

All reports, plans, specifications, computer files, field data, notes and other documents and instruments prepared by the Architect as instruments of service shall remain the property of the Architect. The Architect shall retain all common law, statutory and other reserved rights, including the copyright thereto. Reproduction, publication or reuse by any method in whole or in part, is prohibited.

DESERT ROSE CLUB HOUSE
5485 CLUB HOUSE DR
LAS VEGAS NV, 89142

PROJECT: DESERT ROSE CLUB HOUSE
SHEET TITLE: FLOOR PLAN- CLUB HOUSE


BID SET
ISSUED: 12-10-2014


REVISIONS	DATE


DRAWN BY: J.J.C
DATE: 11-24-2014
JOB NO: 2014-027
SCALE: AS INDICATED
(DO NOT SCALE DRAWINGS)


SHEET
A2.01A


A2 FLOOR PLAN- CLUB HOUSE
A6.01A, A2.01A 3/16" = 1'-0"

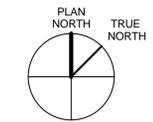

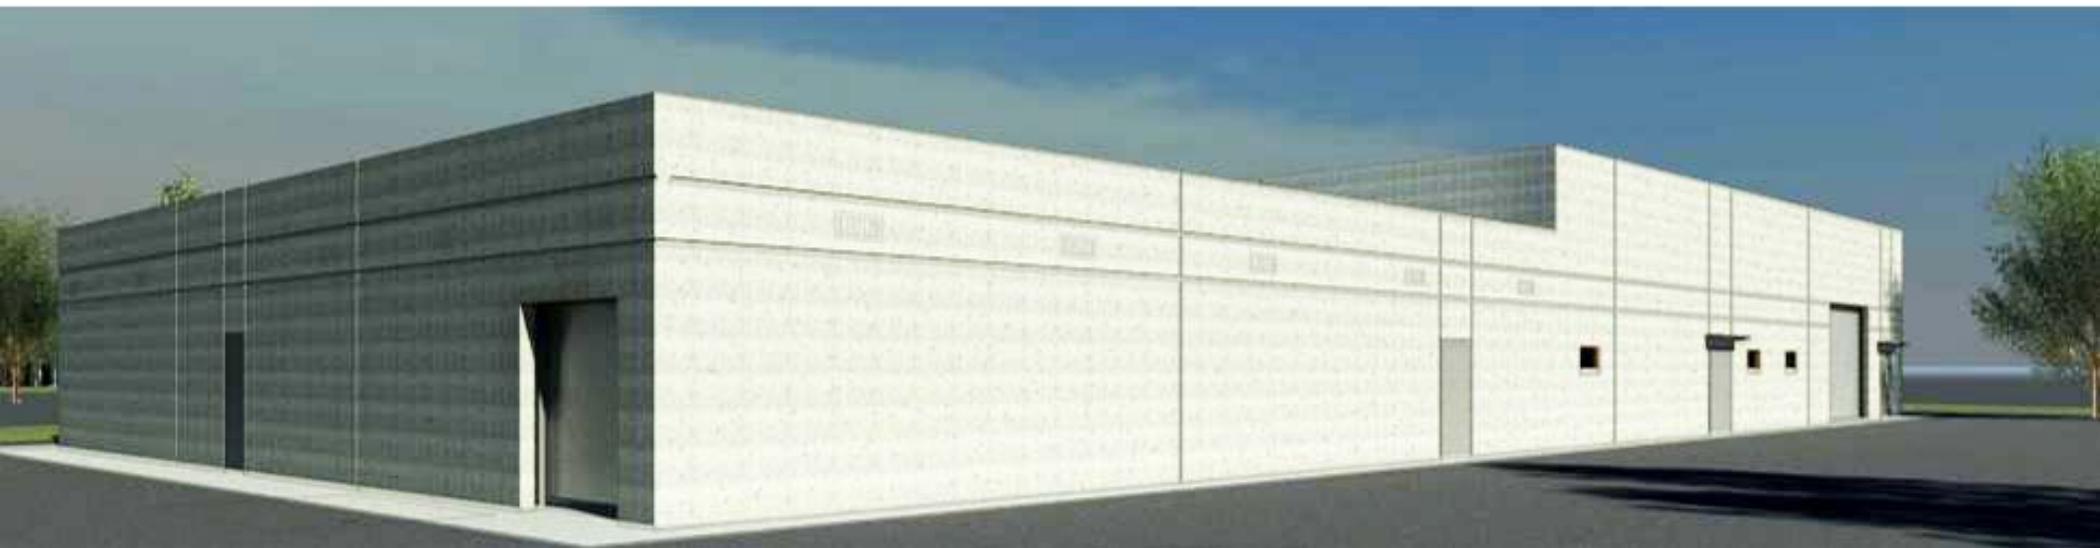

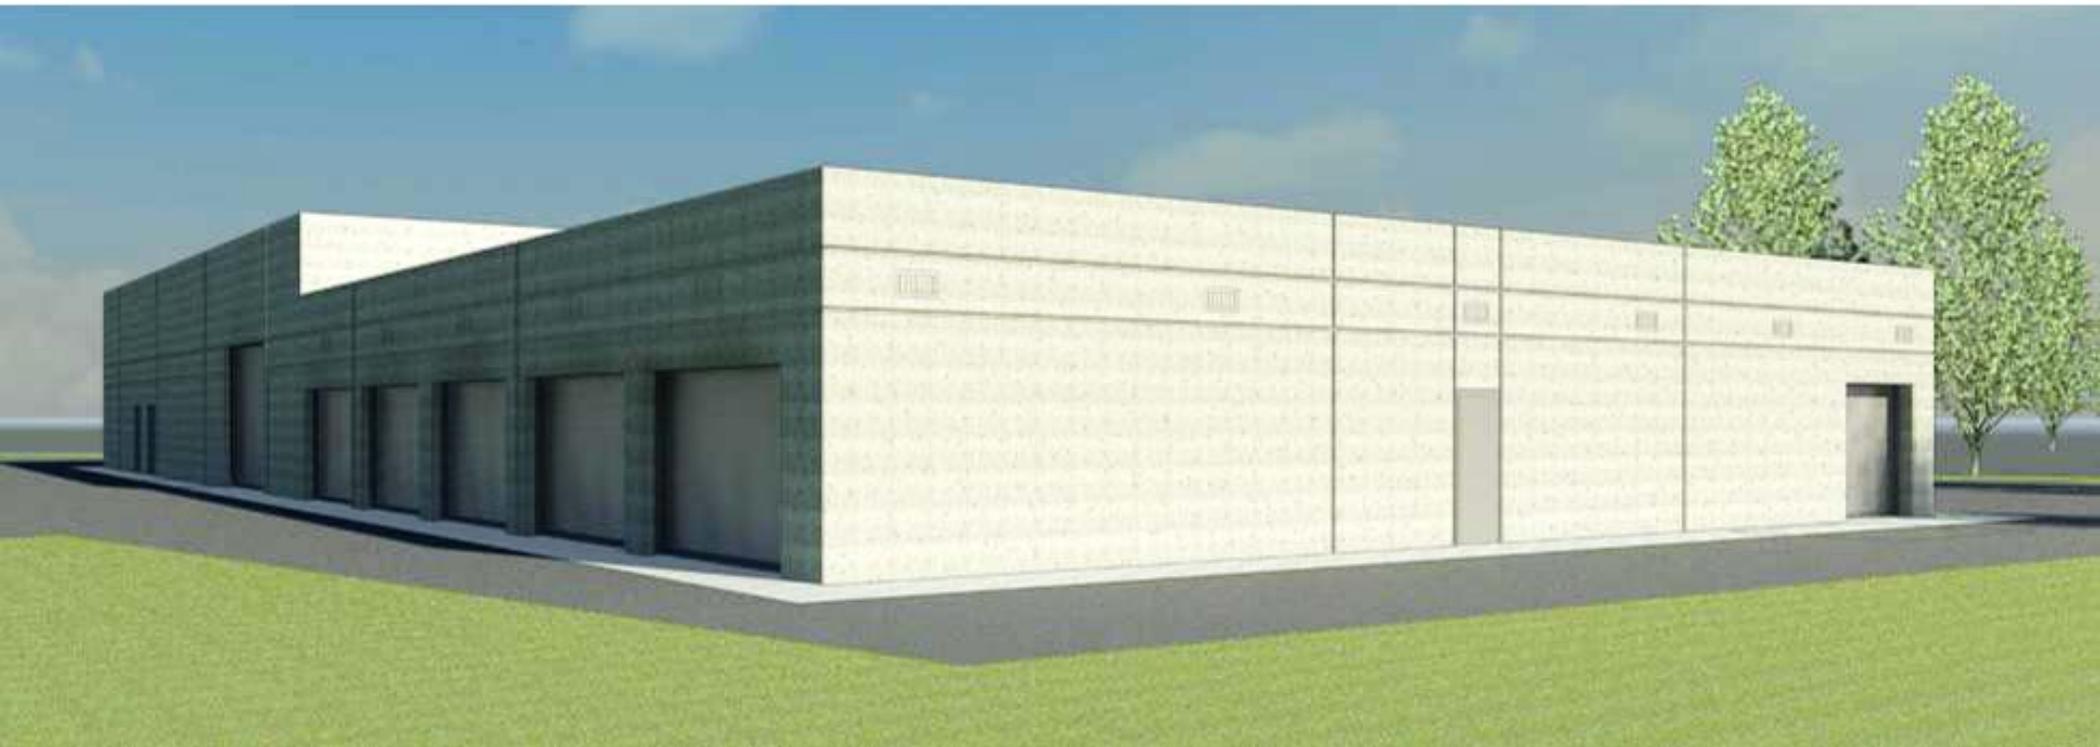

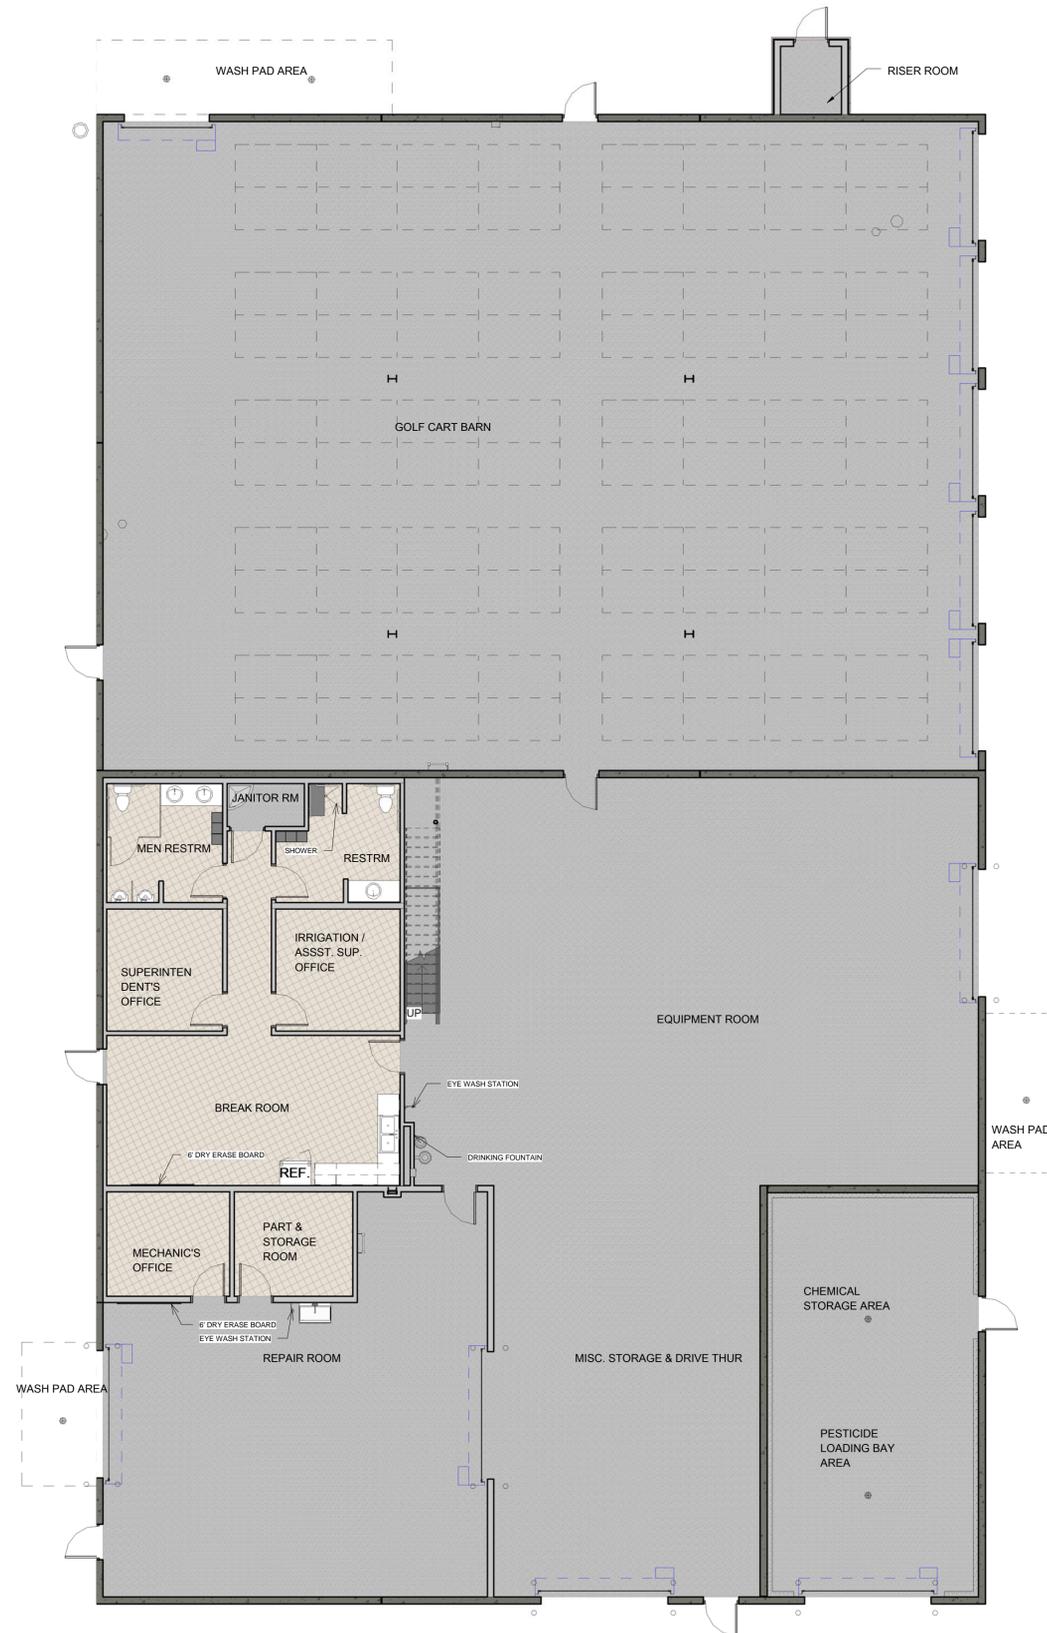

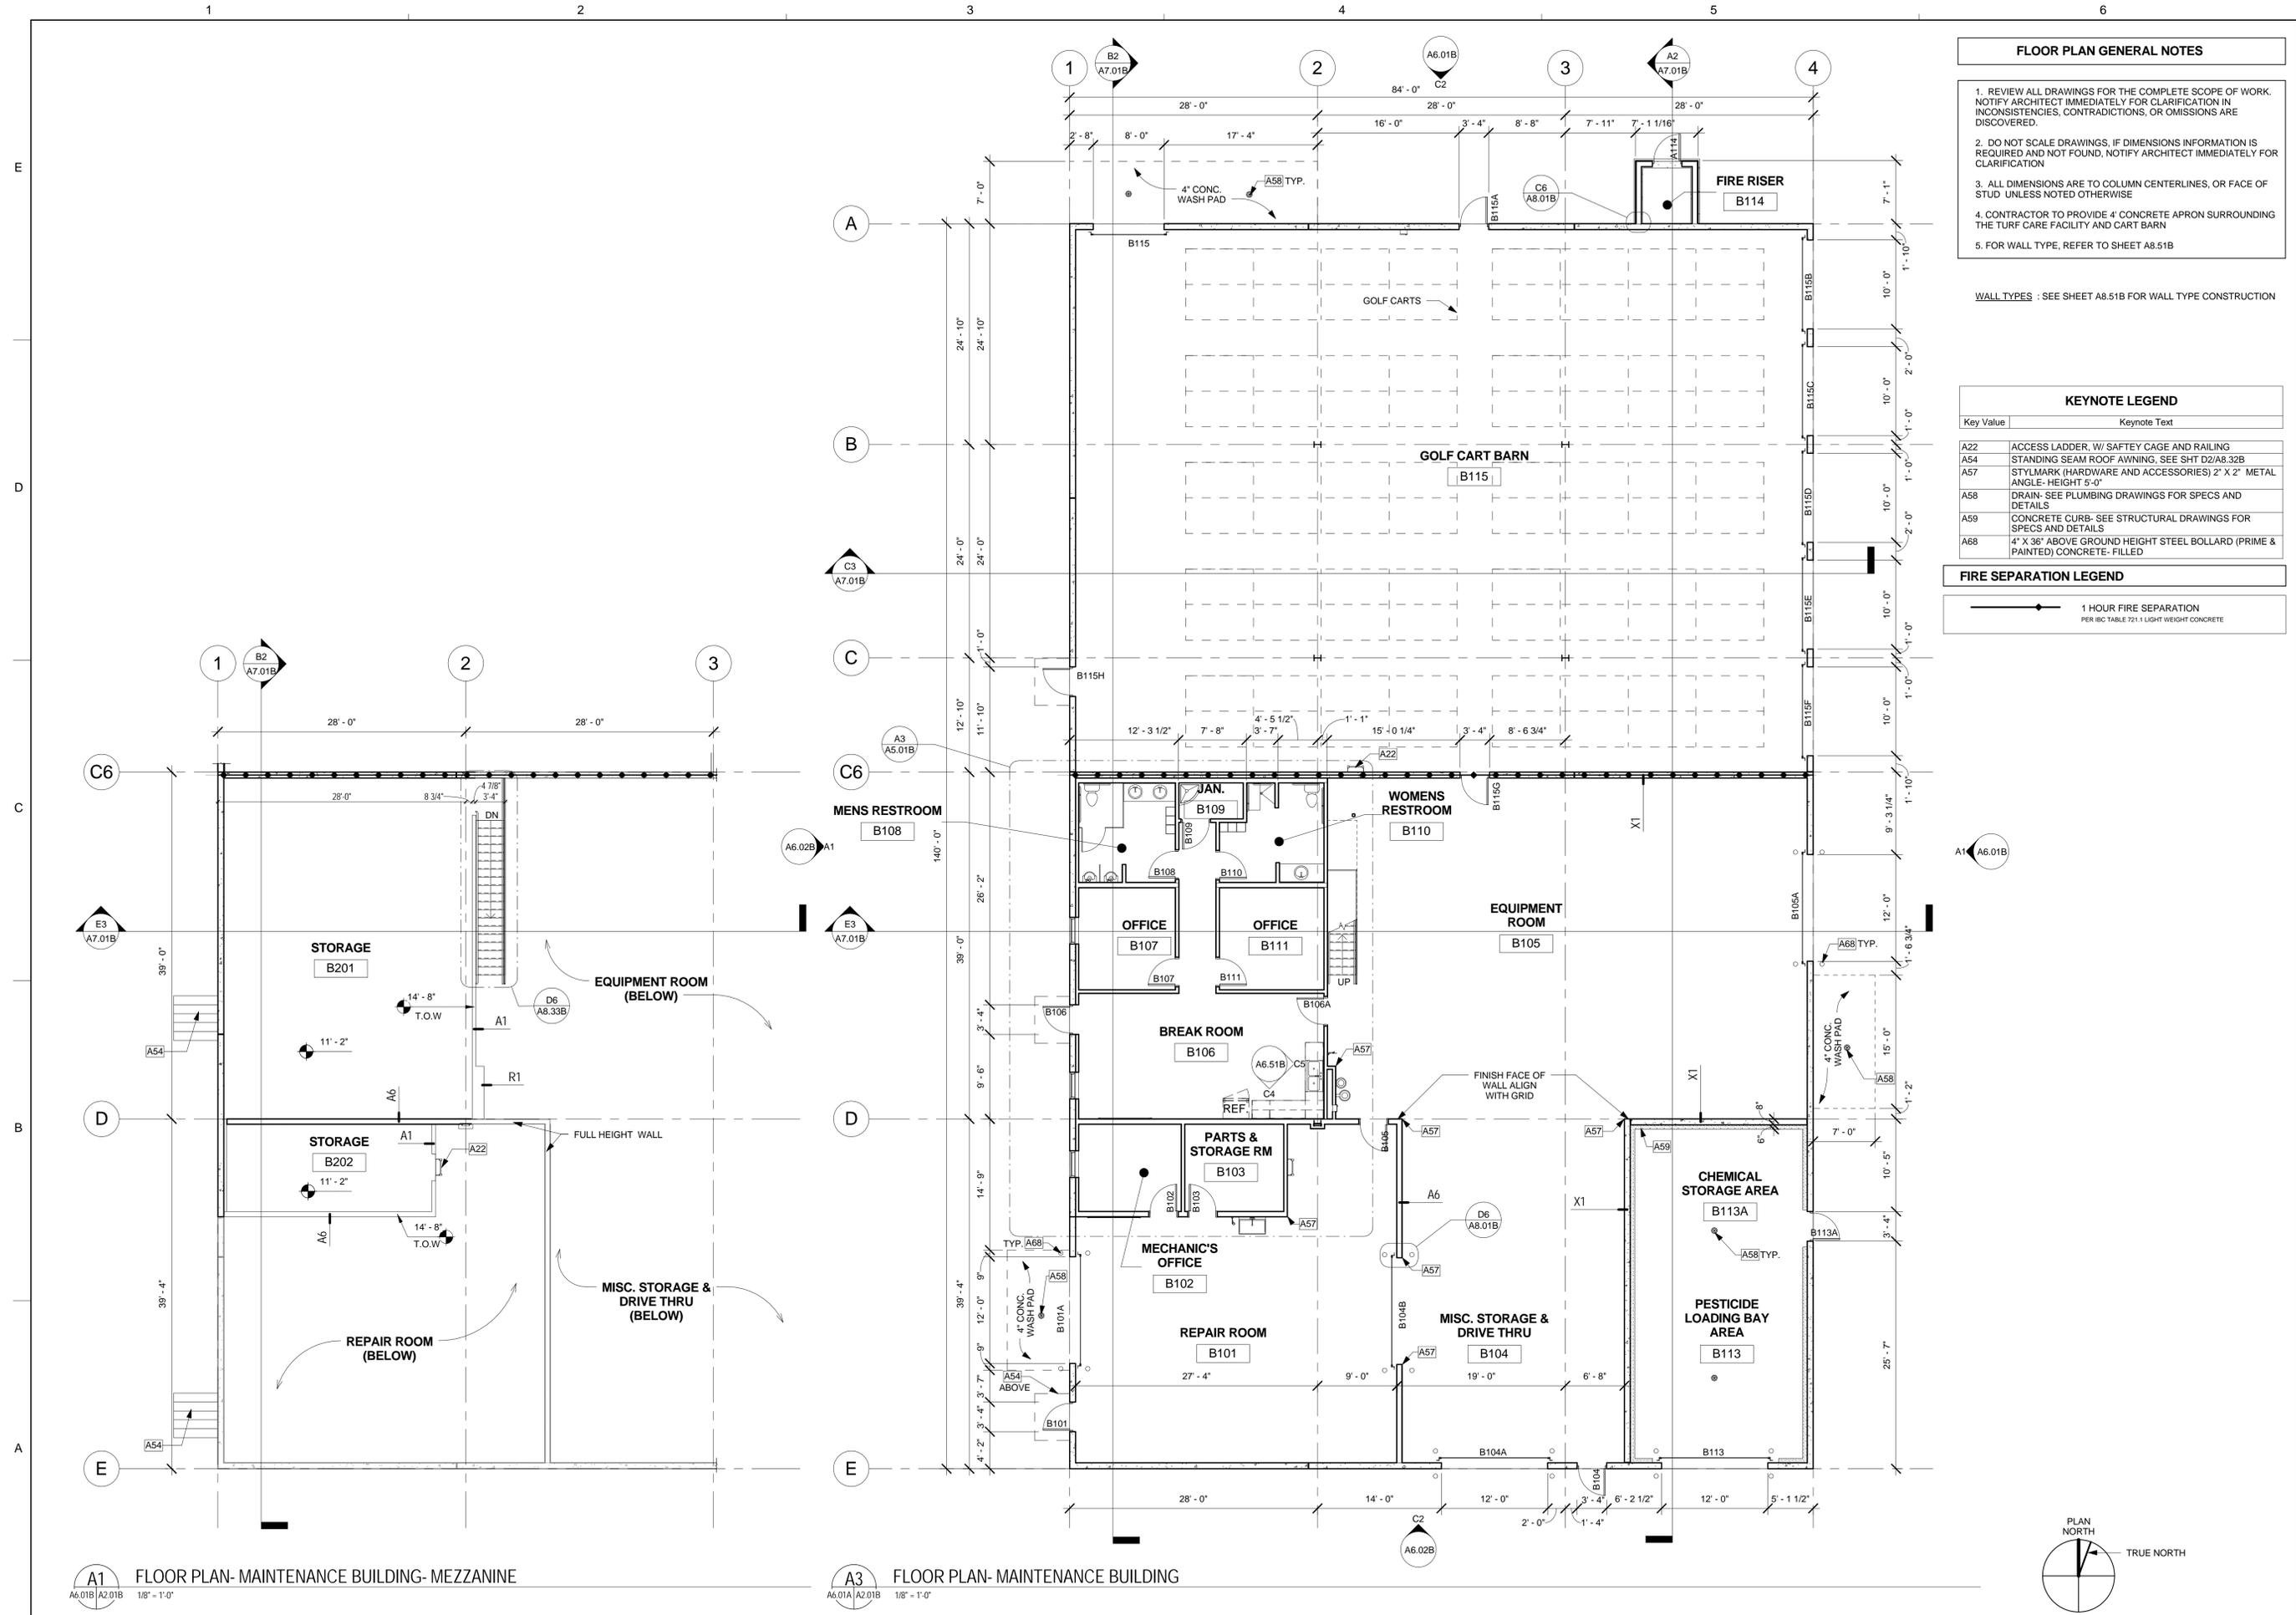

FLOOR PLAN GENERAL NOTES

1. REVIEW ALL DRAWINGS FOR THE COMPLETE SCOPE OF WORK. NOTIFY ARCHITECT IMMEDIATELY FOR CLARIFICATION IN INCONSISTENCIES, CONTRADICTIONS, OR OMISSIONS ARE DISCOVERED.
2. DO NOT SCALE DRAWINGS. IF DIMENSIONS INFORMATION IS REQUIRED AND NOT FOUND, NOTIFY ARCHITECT IMMEDIATELY FOR CLARIFICATION
3. ALL DIMENSIONS ARE TO COLUMN CENTERLINES, OR FACE OF STUD UNLESS NOTED OTHERWISE
4. CONTRACTOR TO PROVIDE 4" CONCRETE APRON SURROUNDING THE TURF CARE FACILITY AND CART BARN
5. FOR WALL TYPE, REFER TO SHEET A8.51B

WALL TYPES : SEE SHEET A8.51B FOR WALL TYPE CONSTRUCTION

KEYNOTE LEGEND

Key Value	Keynote Text
A22	ACCESS LADDER, W/ SAFETY CAGE AND RAILING
A54	STANDING SEAM ROOF AWNING, SEE SHT D2/A8.32B
A57	STYLMARK (HARDWARE AND ACCESSORIES) 2" X 2" METAL ANGLE- HEIGHT 5'-0"
A58	DRAIN- SEE PLUMBING DRAWINGS FOR SPECS AND DETAILS
A59	CONCRETE CURB- SEE STRUCTURAL DRAWINGS FOR SPECS AND DETAILS
A68	4" X 36" ABOVE GROUND HEIGHT STEEL BOLLARD (PRIME & PAINTED) CONCRETE- FILLED

FIRE SEPARATION LEGEND



6765 West Russell Road,
Suite #200
Las Vegas, NV 89118
Office: 702.888.2088
Fax: 702.888.2089
Web: www.kmearchitects.com
©KME Architects LLC. 2014

PROJECT: **DESERT ROSE MAINTENANCE BUILDING**
5485 CLUB HOUSE DR
LAS VEGAS NV, 89142

STAMP: **12-10-2014**

SHEET TITLE: **FLOOR PLANS**

REVISIONS	DATE

DRAWN BY: J.J.C
DATE: 12-10-2014
JOB NO: 2014-027
SCALE: AS INDICATED
DO NOT SCALE DRAWINGS

SHEET **A2.01B**

A1 FLOOR PLAN- MAINTENANCE BUILDING- MEZZANINE
A6.01B A2.01B 1/8" = 1'-0"

A3 FLOOR PLAN- MAINTENANCE BUILDING
A6.01A A2.01B 1/8" = 1'-0"

