


P:\DWG\DESIGN\WORK\ORDER\2021\02021-401 CAREY AVENUE, PECOS ROAD TO NELLIS BOULEVARD\DESIGN\PLANS\PRODUCT\IONCA - COVER.DWG DEWIN

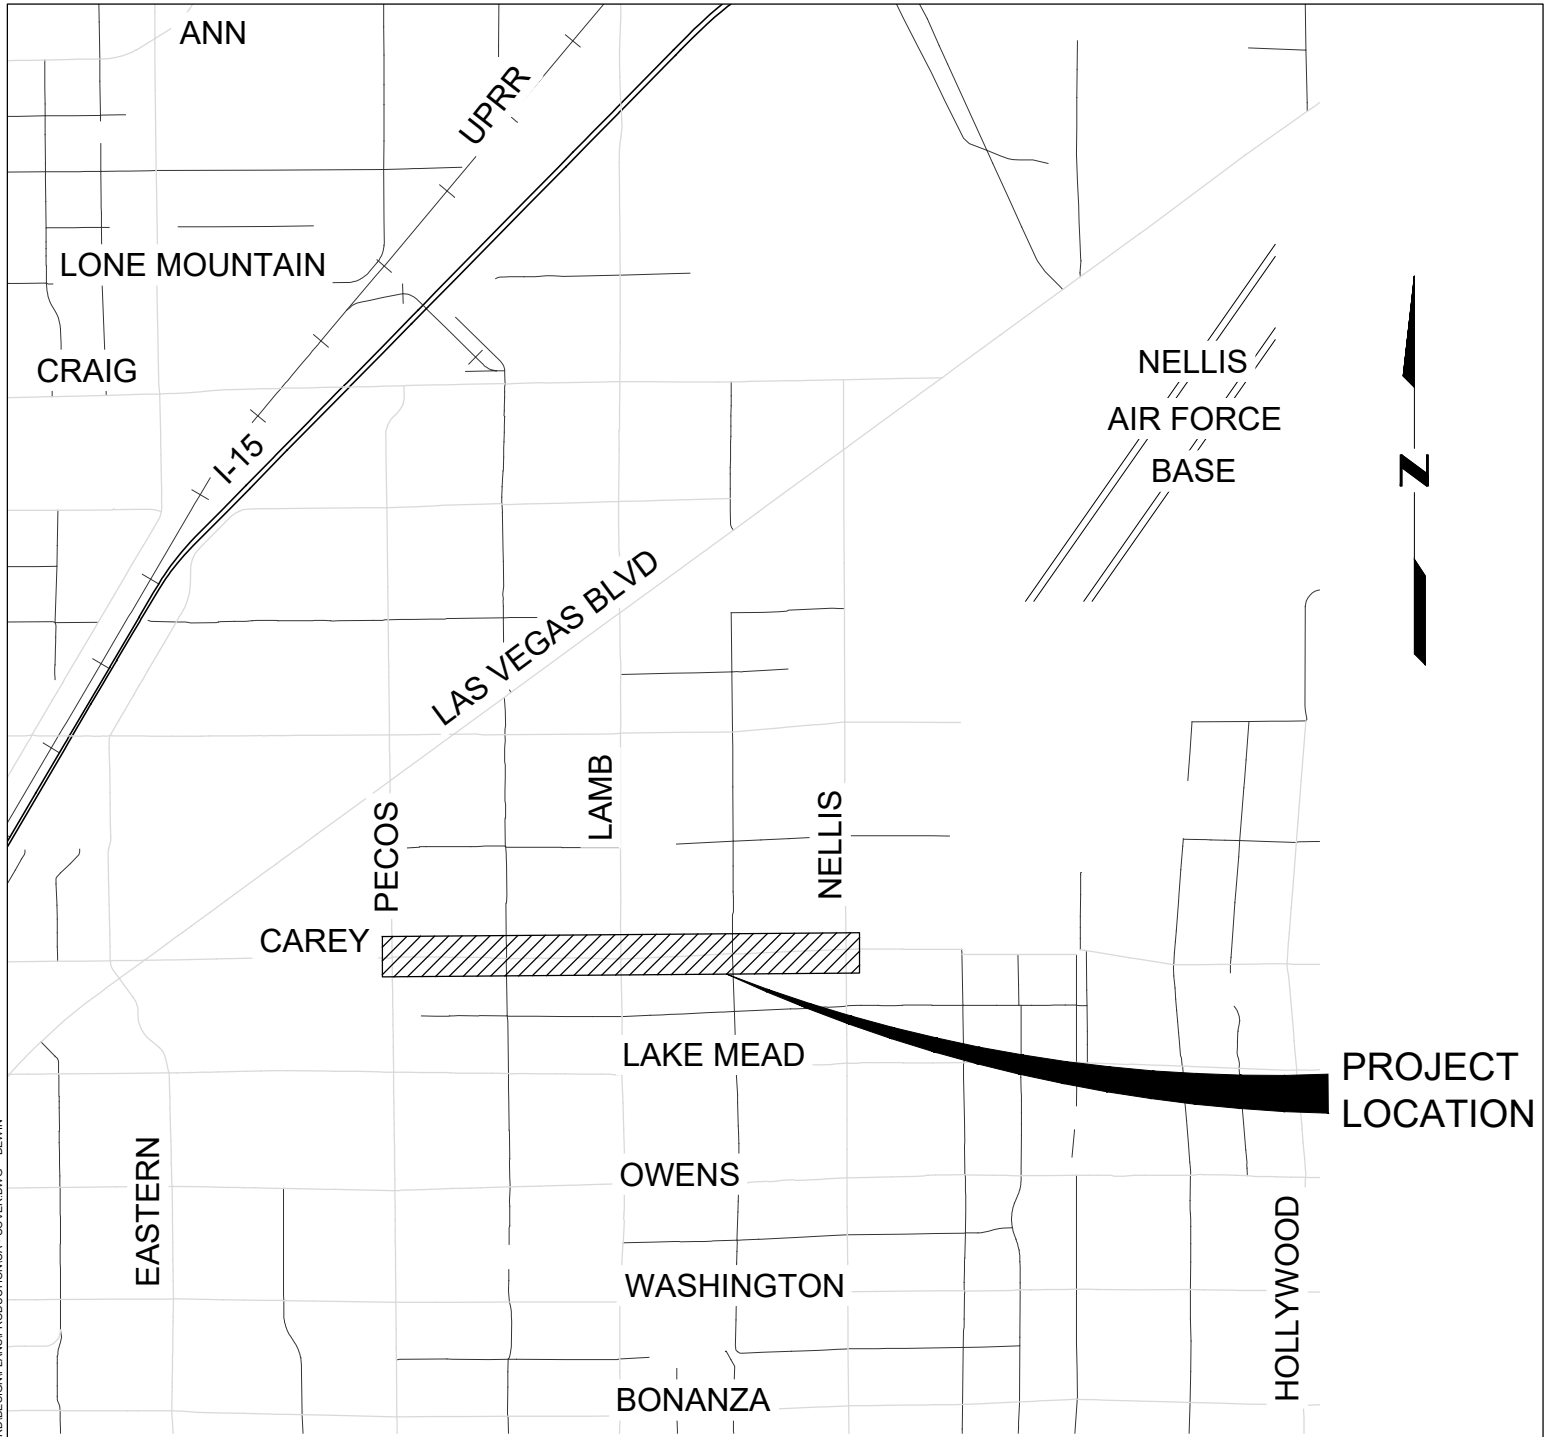

Vicinity Map
NOT TO SCALE



CAREY AVENUE

PECOS ROAD TO NELLIS BOULEVARD

PROJECT LIMITS

DESIGN BY: LD

DRAWN BY: LD

DATE: 7/21/26

HORIZ: NONE

VERT: NONE

**CLARK COUNTY
PUBLIC WORKS**

**DESIGN
ENGINEERING
DIVISION**