

BOLTED LIGHT POLE BASE DETAIL

2024 IBC/2023 NEC


Clark County
Building Department
4701 W Russell Rd
Las Vegas, NV 89118
(702) 455-3000

Boulder City
Building Department
401 California Avenue
Boulder City, NV 89005
(702) 293-9282

Henderson
Building & Fire Safety Department
240 S. Water Street
Henderson, NV 89015
(702) 267-3650

Las Vegas
Building & Safety
495 S. Main Street
Las Vegas, NV 89101
(702) 229-6251

NO SPECIAL INSPECTION REQUIRED

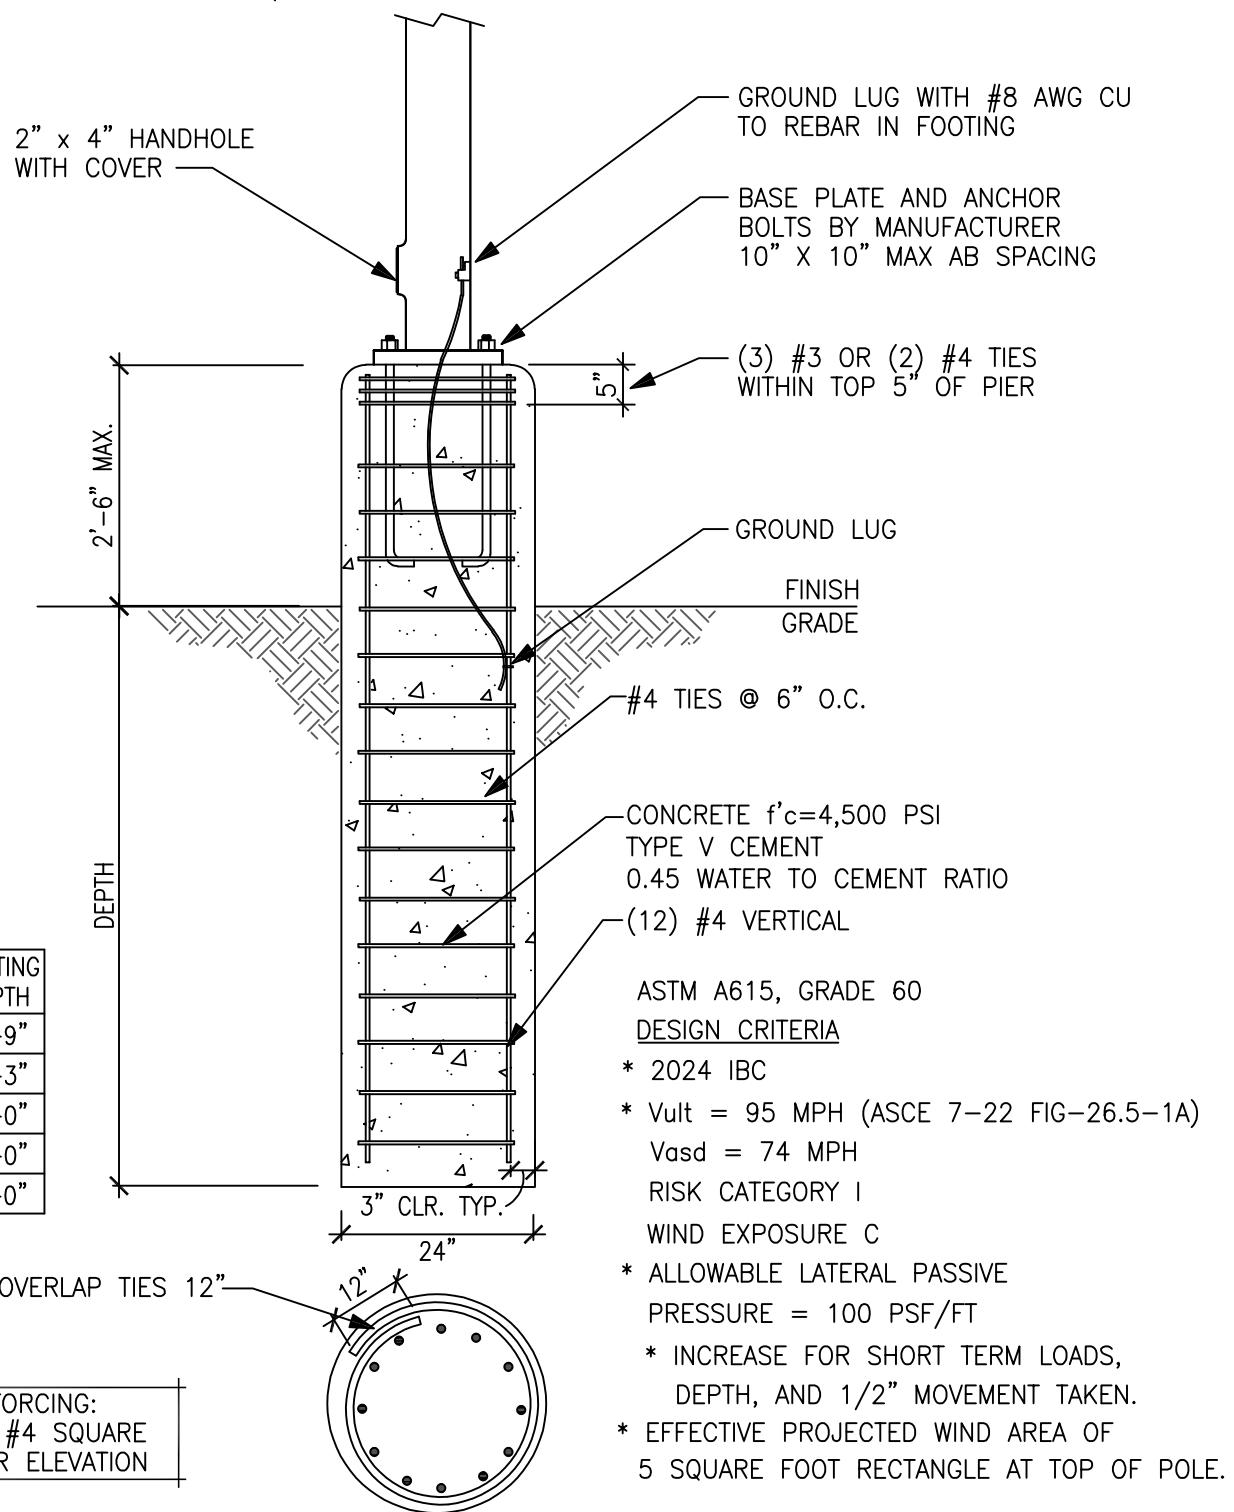

POLE HEIGHT	FOOTING DEPTH
8'-0"	2'-9"
12'-0"	3'-3"
20'-0"	4'-0"
30'-0"	5'-0"
40'-0"	6'-0"

ALTERNATE REINFORCING:
4 #7 VERT AND #4 SQUARE
TIES SPACED PER ELEVATION