
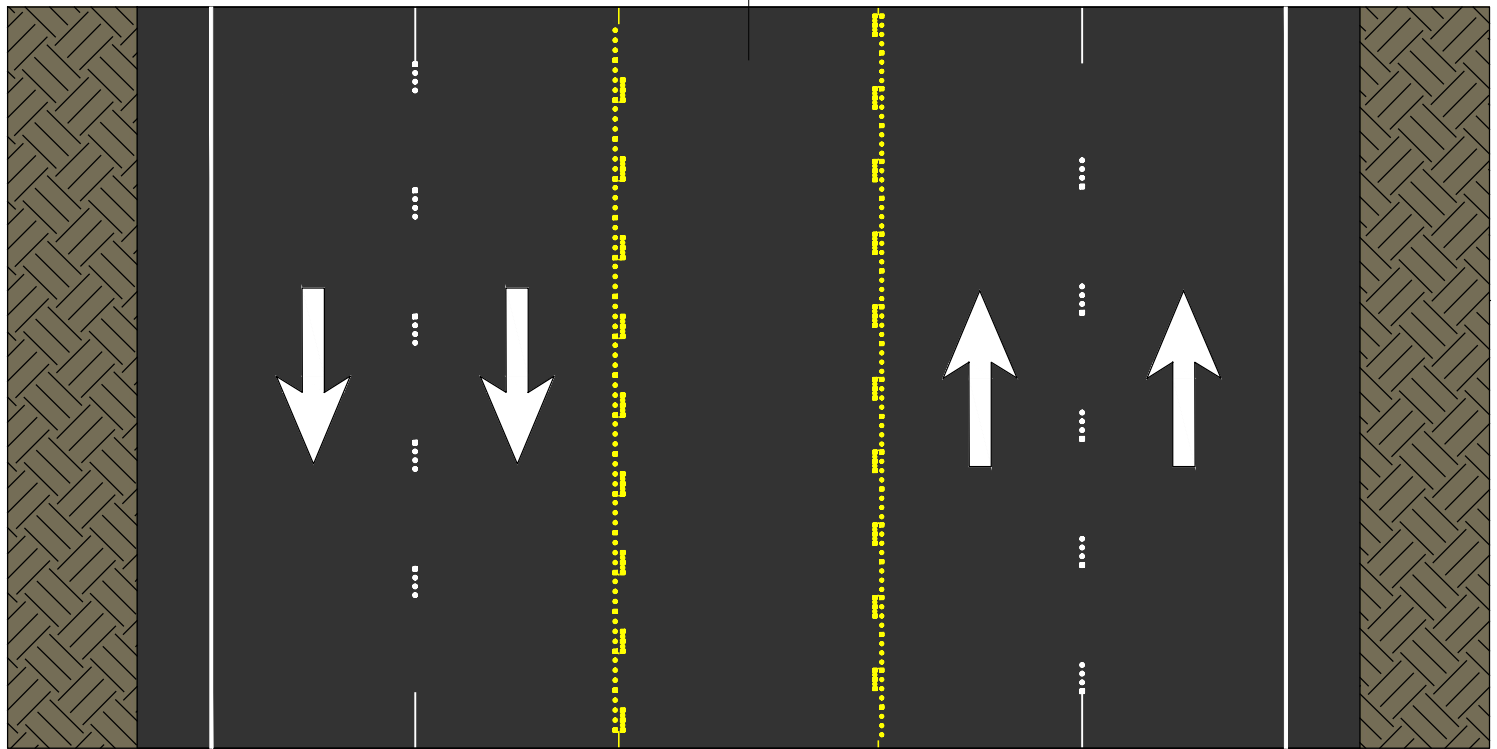


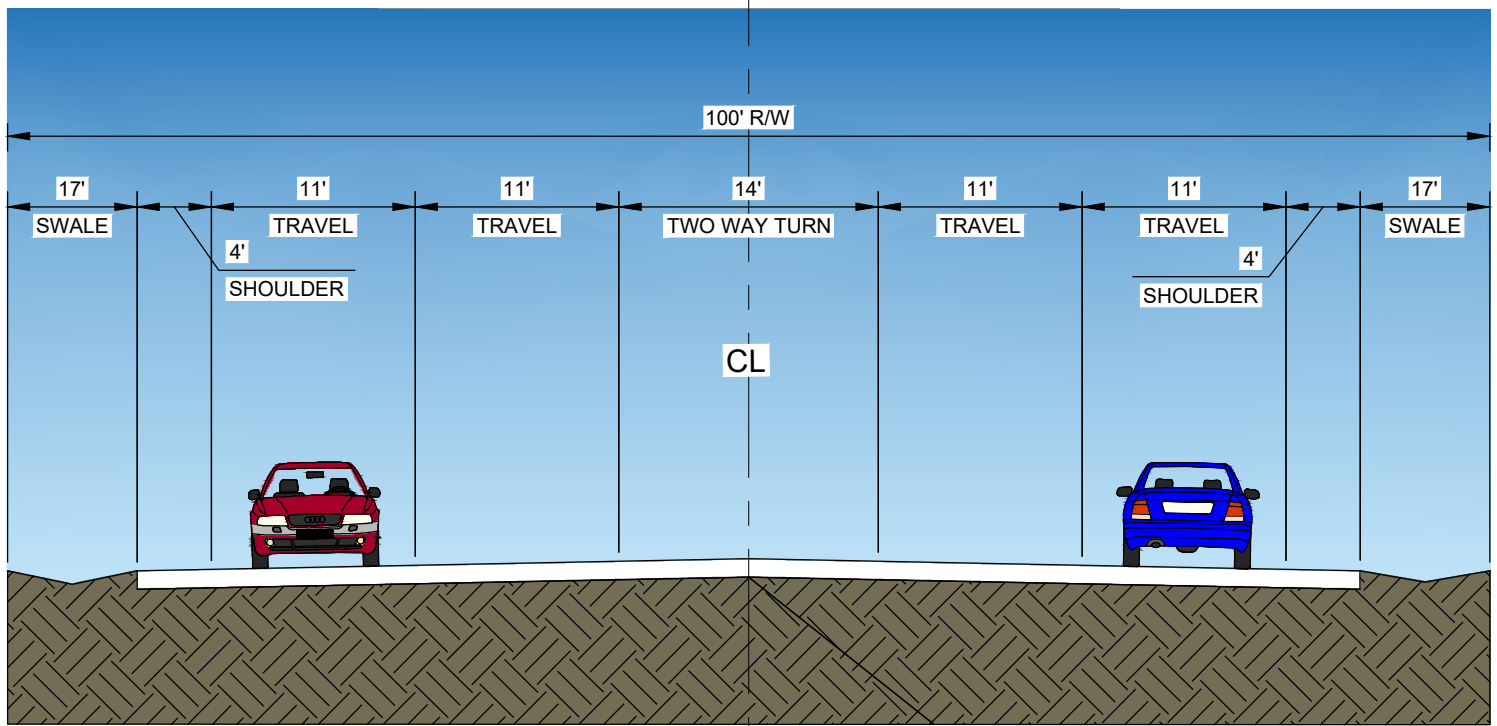

SUNSET ROAD - PHASE 1

DURANGO DRIVE TO DECATUR BOULEVARD

CROSS SECTION

DESIGN BY: JM

DRAWN BY: JM

DATE: 7/27/26

HORIZ: NONE

VERT: NONE

**CLARK COUNTY
PUBLIC WORKS**

**DESIGN
ENGINEERING
DIVISION**