



togetherforbetter

NOTICE OF CONSTRUCTION PAVING

Upcoming Construction Activity Related to Residential Streets Pavement Reconstruction Project #106

ABOUT THE PROJECT
UNDER A CONTRACT WITH
CLARK COUNTY PUBLIC
WORKS (CCPW) LAS VEGAS
PAVING CORP. (LVP) WILL
PERFORM PAVEMENT
WORK ON VARIOUS
RESIDENTIAL STREETS IN
YOUR AREA.



Scan QR
Code for
detailed
project
information

CONSTRUCTION DATES AND TIMES:

The overall construction activities began on February 9th, 2026. The portion of work that involves milling and paving will commence the week of March 17, 2026.

The milling and paving operation for your street will be one week in duration. Access to driveways will be limited between the hours of 7:00 a.m. through 3:30 p.m. Ingress and egress to your residential driveway will be impacted up to 30 minutes. Please account for this delay when scheduling your commute for the week.

During the construction working hours of 7:00 a.m. to 3:30 p.m. there will be no "On-Street" parking. Vehicles that are on the street during this time will be towed at the owner's expense. To see the dates your street will be impacted, please refer to the attached map or the QR code.

We appreciate your understanding and patience as we work to complete these improvements.

For immediate construction concerns, contact CCPW Construction Project Team Lynette Wojtowicz (702) 249-7158 or Catherine Mancini (702) 249-7144.

For any general questions or concerns, please contact Clark County Public Works at (702)455-6000, via email to InTheWorks@clarkcountynv.gov, or submit a request through the **FixIt Clark County** app.



togetherforbetter

AVISO DE PAVIMENTACIÓN EN CONSTRUCCIÓN

Upcoming Construction Activity Related to Residential Streets Pavement Reconstruction Project #106

SOBRE EL PROYECTO
BAJO UN CONTRATO CON EL
DEPARTAMENTO DE OBRAS
PÚBLICAS DEL CONDADO DE
CLARK (CCPW), LAS VEGAS
PAVING CORP. (LVP)
REALIZARÁ TRABAJOS DE
PAVIMENTACIÓN EN VARIAS
CALLES RESIDENCIALES DE SU
ÁREA.



Escanee el
codigo QR
para obtener
información
detallada del
Proyecto.

FECHAS Y HORARIOS DE CONSTRUCCIÓN:

Este proyecto comienza con el fresado y la pavimentación a partir del 9 de febrero de 2026. La porción de trabajo que incluye el retiro y reemplazo de asfalto comenzará durante la semana del 17 de marzo de 2026.

El fresado y la pavimentación de su calle durarán una semana. El acceso a las entradas de vehículos estará limitado entre las 7:00 a.m. y las 3:30 p.m. El acceso y la salida a la entrada de su vivienda se verán afectados hasta 30 minutos. Por favor, tenga en cuenta este retraso al programar su viaje diario.

Durante el horario de construcción, de 7:00 a.m. a 3:30 p.m., no se permitirá el estacionamiento en la calle. Los vehículos que se encuentren en la calle durante este horario serán remolcados a cargo del propietario.

Agradecemos su comprensión y paciencia mientras trabajamos para completar estas mejoras.

Para asuntos de construcción urgentes, comuníquese con CCPW Construction Project Team at Lynette Wojtowicz (702) 249-7158 or Catherine Mancini (702) 249-7144. Para cualquier pregunta o inquietud general, comuníquese con Obras Públicas del Condado de Clark al (702) 455-6000, por correo electrónico a InTheWorks@clarkcountynv.gov, o presentar una solicitud a través de la **FixIt Clark County** app.

LEGEND

REMOVE & REPLACE PER TYPICAL SECTIONS
 XXXX CONCRETE REPAIRS ID. SEE CONCRETE REPAIRS INDEX AT THE BACK
 OF THE CONTRACT DRAWINGS FOR PERTINENT INFORMATION

**RESIDENTIAL STREETS
 PAVEMENT RECONSTRUCTION #106
 CONCRETE AND PAVEMENT PLANS**



1 inch = 200 ft.

Date: Aug 18, 2025 - 12:10pm


Big Sea St, White Cap St,
 Sea Way Lane and Sea
 Breeze Ave -
 Asphalt Removal -
 3/17/26- 3/20/26
 Paving: 3/23/26 - 3/26/26

Linn Ln -
 Asphalt Removal:
 4/6/26-4/8/26
 Paving: 4/7/26- 4/9/26

Allegro Ave, Barbados St,
 White Cap St, Blue Sea
 St, Seabreeze Ave -
 Asphalt Removal -
 3/23/26-3/26
 Paving: 3/27/26- 4/1/26

Tierra Buena Dr., Del Nido
 Ln, Mscal Way, Allegro
 Ave (East of Bonnie Ln) -
 Asphalt Removal:
 3/30/26-4/1/26
 Paving: 4/2/26-4/3/26

MATCHLINE - SEE SHEET DWG-P04

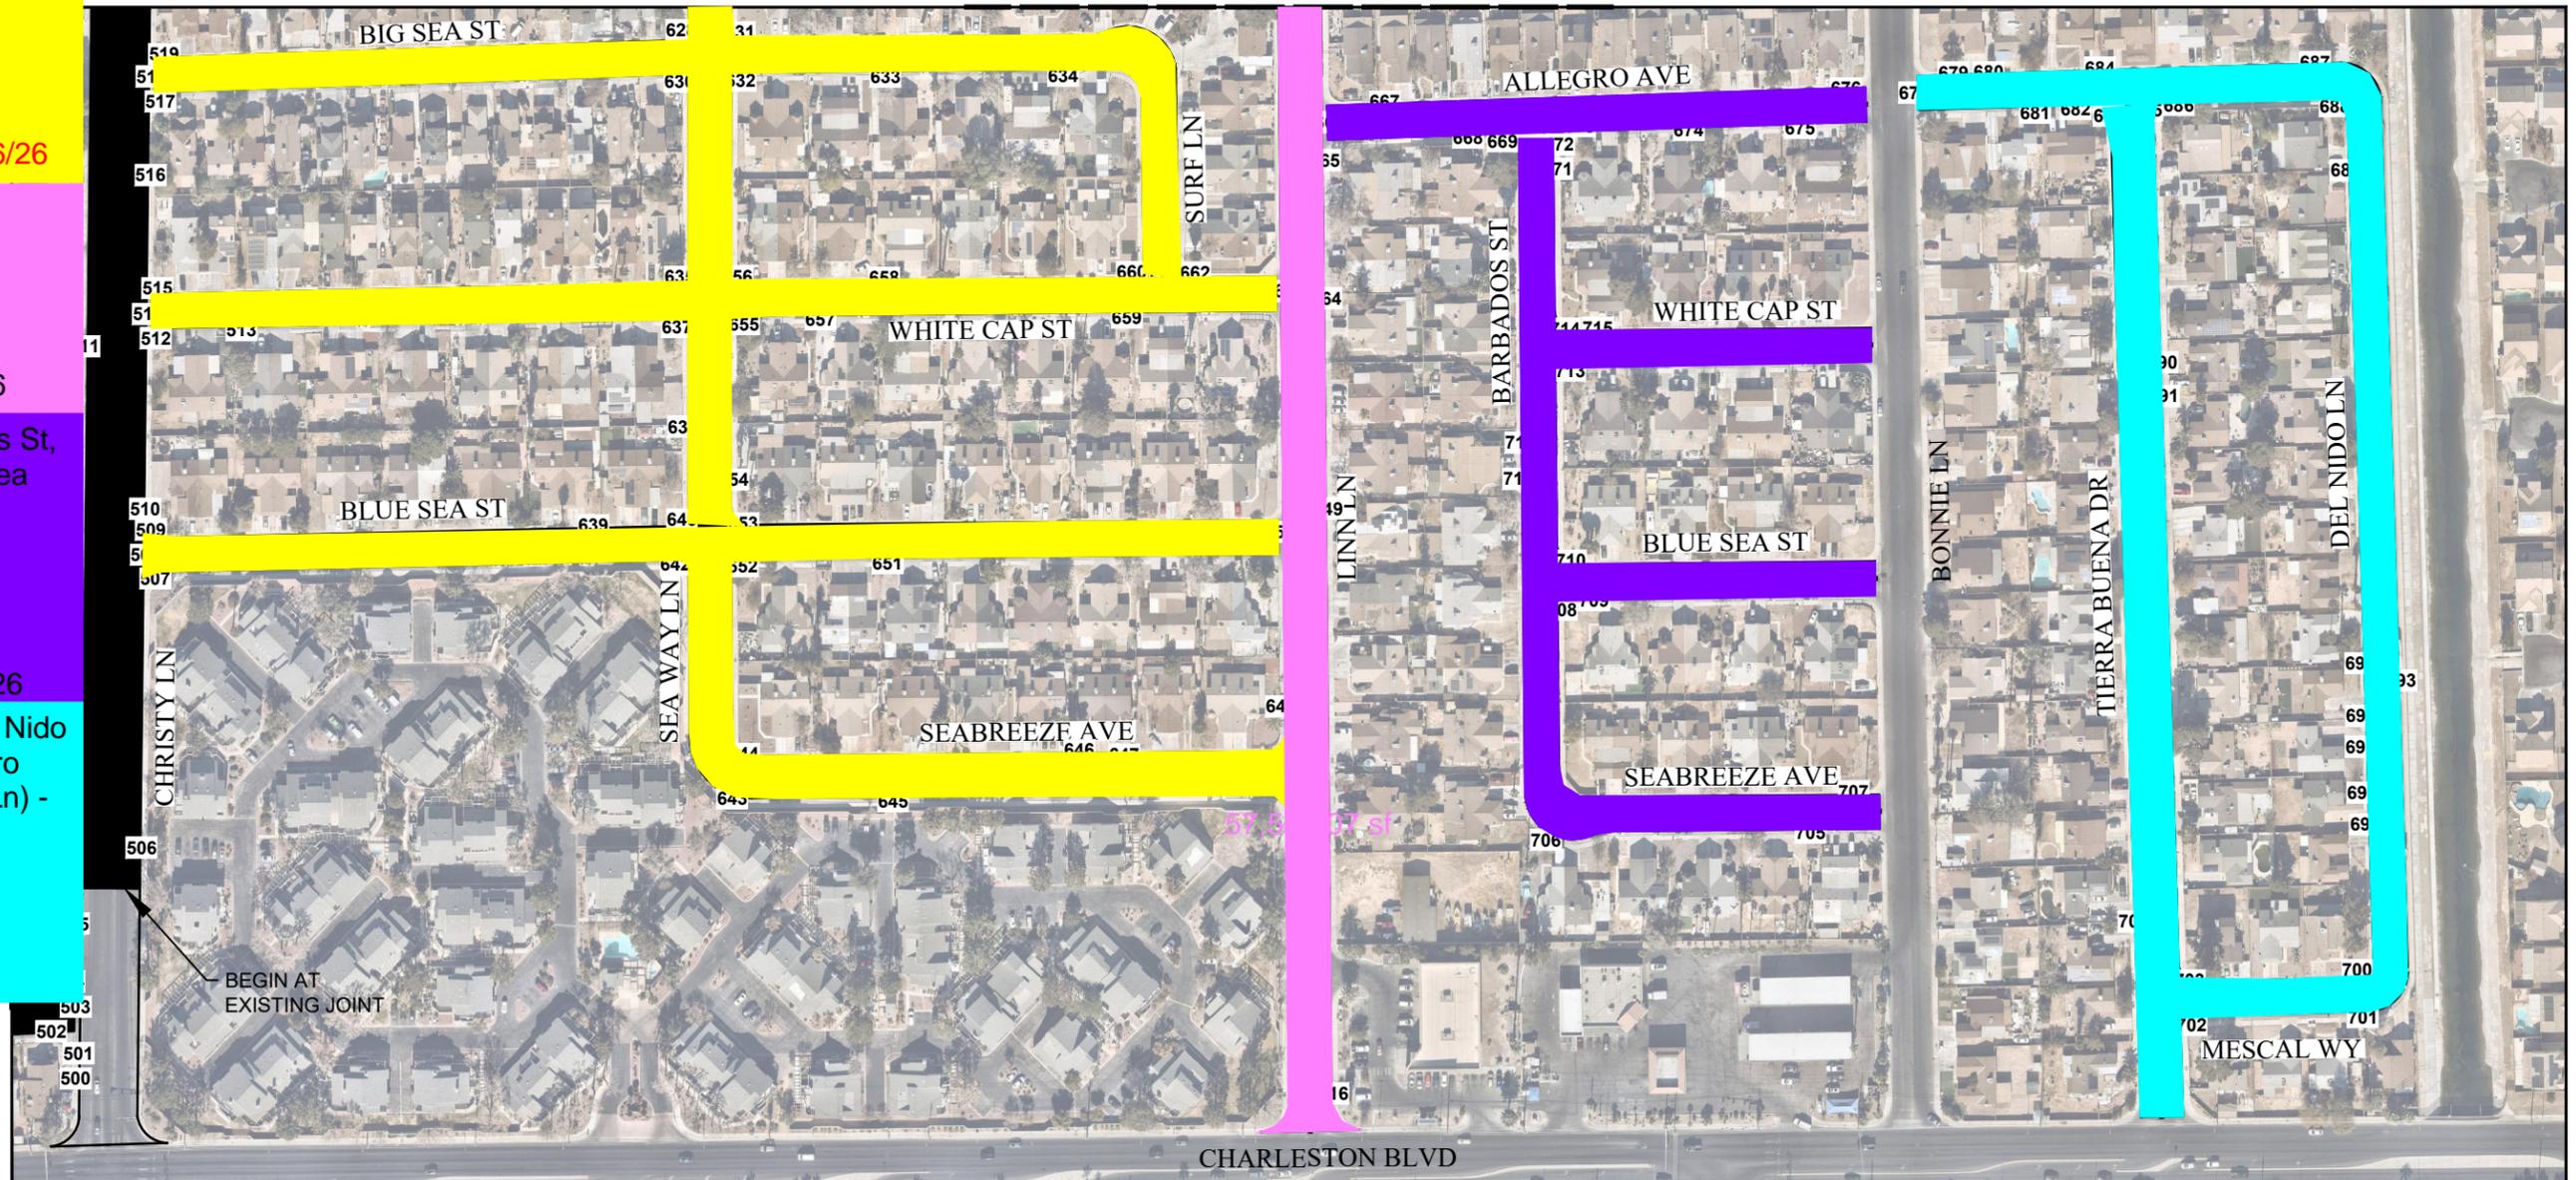

RESIDENTIAL STREETS PAVEMENT RECONSTRUCTION #106