
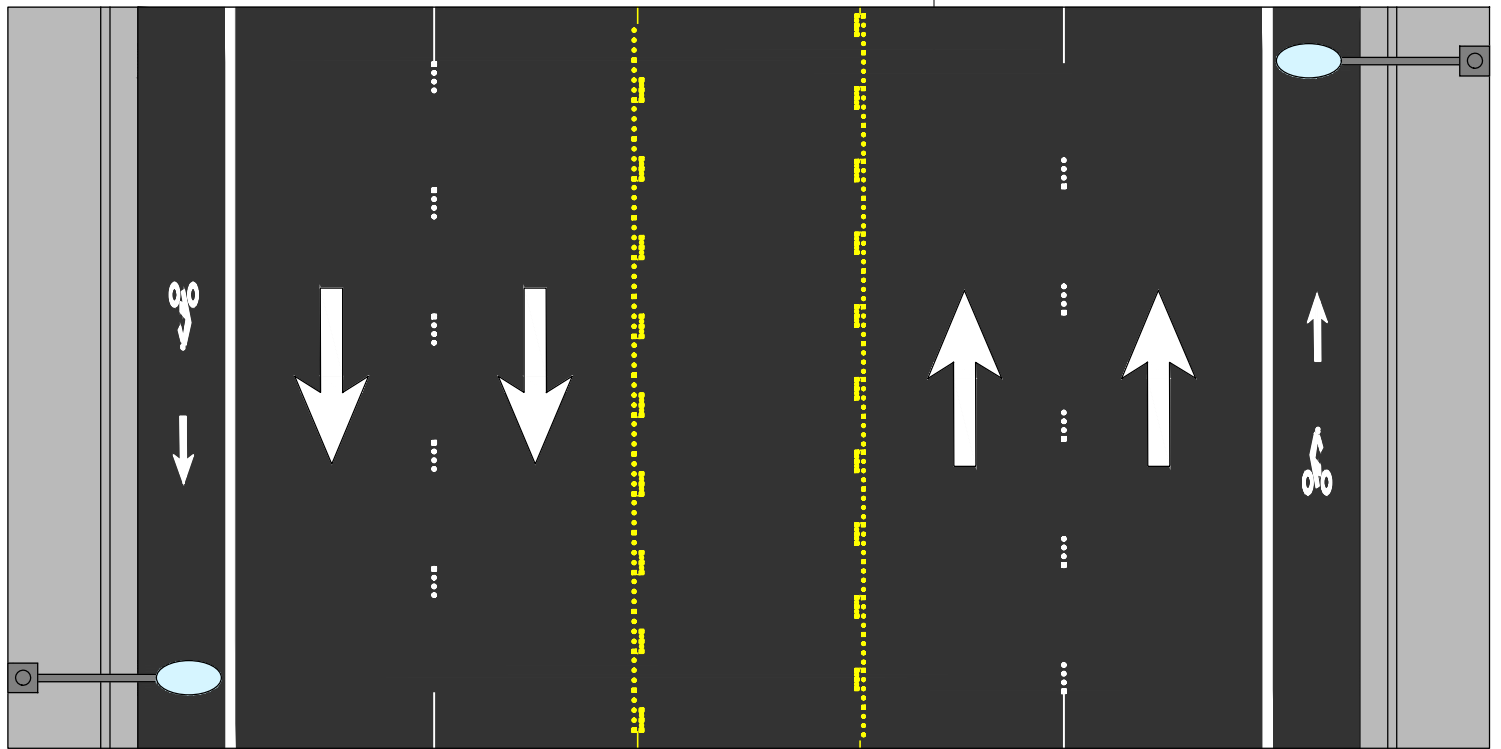


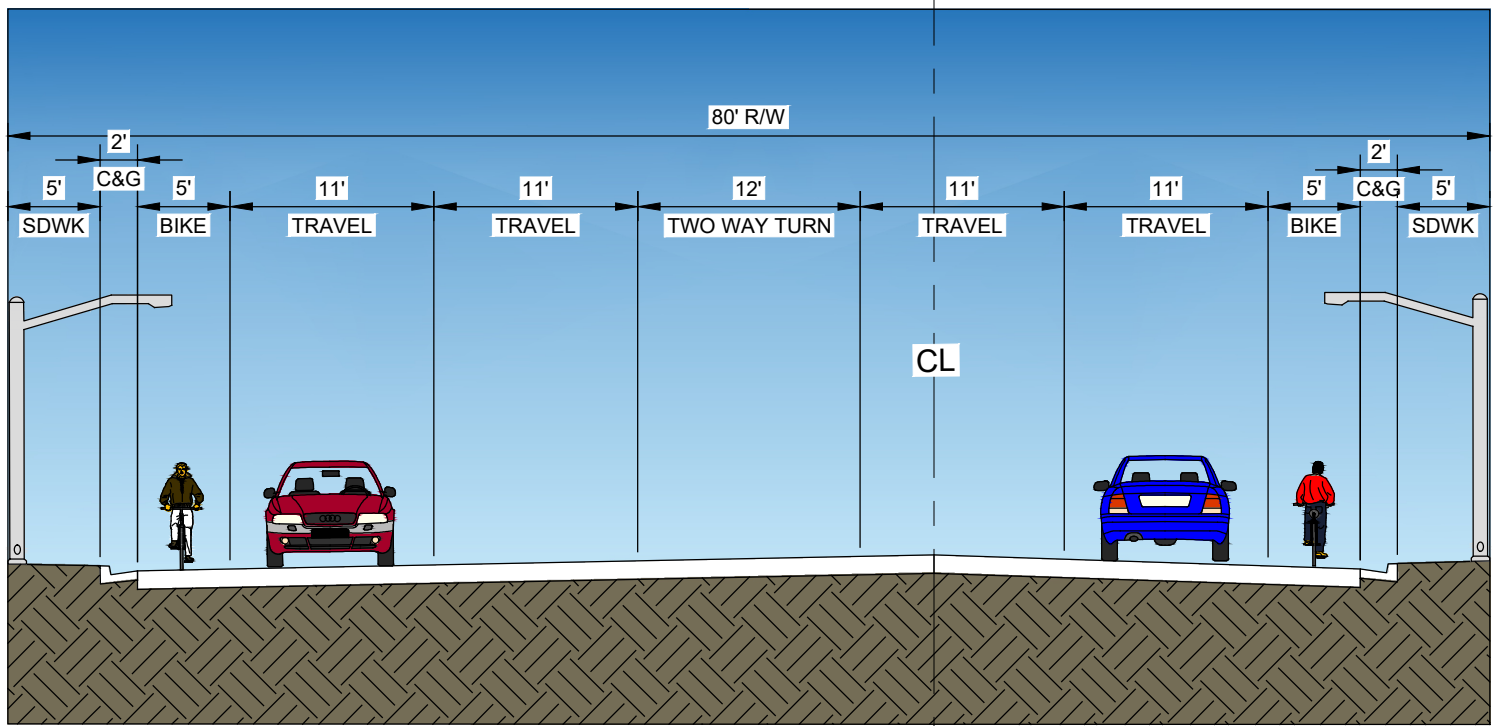

CAREY AVENUE PECOS ROAD TO NELLIS BOULEVARD CROSS SECTION

DESIGN BY: LD

DRAWN BY: LD

DATE: 7/21/26

HORIZ: NONE

VERT: NONE

CLARK COUNTY
PUBLIC WORKS

DESIGN
ENGINEERING
DIVISION