


VCT PHASING

- PHASE 1 3 DAYS
- PHASE 2 2 DAYS
- PHASE 3 2 DAYS
- PHASE 4 1 DAYS
- PHASE 5 1 DAYS
- PHASE 6 1 DAYS
- PHASE 7 1 DAYS

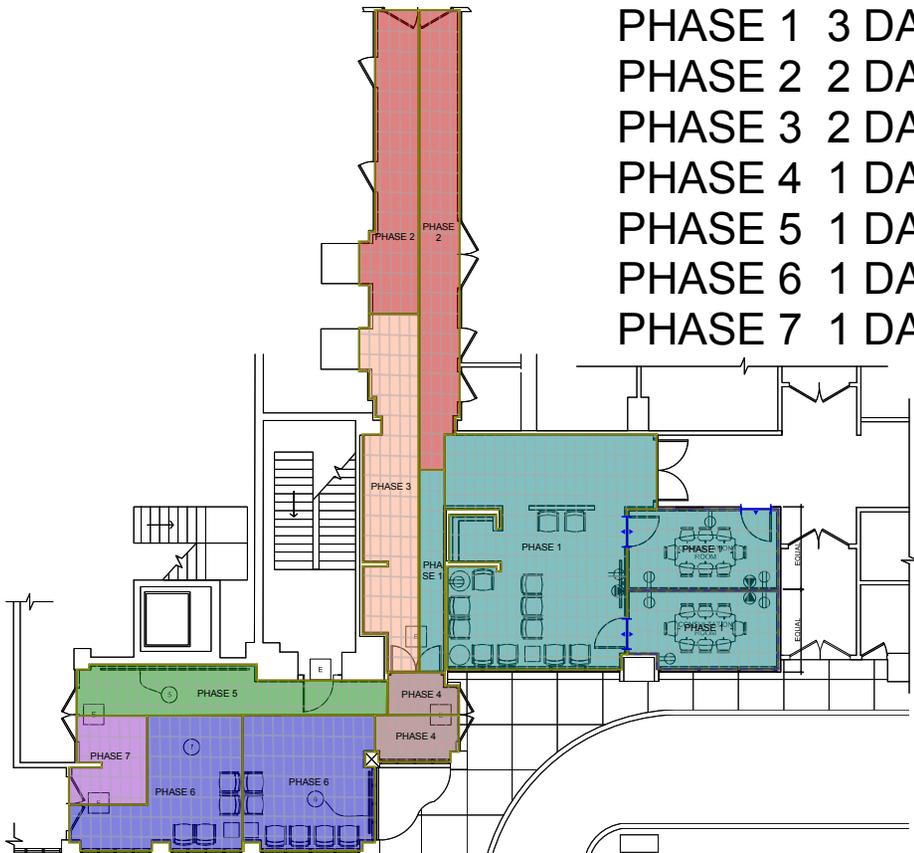

- B TILE TO CARPET TRANSITION
- VCT ESTIMATED PHASING: PHASE 2
- VCT ESTIMATED PHASING: PHASE 4
- VCT ESTIMATED PHASING: PHASE 6

- VCT ESTIMATED PHASING: PHASE 1
- VCT ESTIMATED PHASING: PHASE 3
- VCT ESTIMATED PHASING: PHASE 5
- VCT ESTIMATED PHASING: PHASE 7

GENERAL NOTES

1. ALL WORK SHALL CONFORM WITH ALL THE PROVISIONS OF THE 2012 INTERNATIONAL BUILDING CODE AND ALL APPLICABLE CODE ORDINANCES HAVING JURISDICTION.
2. DO NOT SCALE DRAWINGS. ALL DIMENSION SHOWN ON PLANS ARE TO THE FACE OF STUD. ONLY FOR CONCRETE OR CENTER OF GRID LINE UNLESS NOTED OTHERWISE.
3. CONTRACTOR SHALL FIELD VERIFY ALL EXISTING CONDITIONS AND STRUCTURE LOCATIONS. EXISTING INFORMATION GIVEN IS BASED ON AVAILABLE DRAWINGS AND MAY NOT NECESSARILY REPRESENT THE ACTUAL AS BUILT CONDITIONS.
4. CONTRACTOR TO CLEAN, PATCH AND REPAIR ALL SURFACES DAMAGED BY DEMOLITION OR ALTERATION OF WORK AS REQD.
5. CONTRACTOR TO VERIFY ALL FINISHES WITH OWNER.
6. ALL ADJACENT FINISHED TO NEW WORK TO BE SEAMLESS AND BROUGHT TO A LIKE NEW CONDITION.
7. DOOR AND FRAMES TO MATCH BUILDING STANDARD. REUSE DOORS FROM DEMOLITION WHEREVER POSSIBLE.

WALL LEGEND

- DEMO WALL
- EXISTING WALL
- NEW WALL SEE "2/A2.01"

KEYNOTES

- 1 FLOORING TO BE DATTLE PRISM/ABRUDGE GRIS ALL LINEN/ 1202K LIGHT POLURED BASE TO BE BULLNOSE 3/4X3/4
- 2 PROVIDE (B) NEW LED DOWNLIGHTS W/ DIMMERS

ADDITIONAL / OPTIONAL SCOPE

- 3 REMOVE EXISTING WALL PATCH & REPAIR CEILING, WALL & FLOORING REQUIRED
- 4 PROPOSED LOCATION OF FLAT SCREEN TV. CONTRACTOR TO PROVIDE ADDITIONAL PLYWOOD BACKING IN WALL. VERIFY EXACT LOCATION ON WALL AND HEIGHT A.P.F. PRIOR TO INSTALLATION
- 5 SURVIVOR WALL LOCATION
- 6 NEW DIRECTORY LOCATION
- 7 PAINT ALL EXISTING WALLS
- 8 PROVIDE SECURITY ACCESS CONDUIT TO TIE TO THE EXISTING HONEYWELL SYSTEM DOOR HARDWARE

DOOR SCHEDULE

- A NEW 32" W DOOR, MATCH EXISTING DOOR STYLE AND HARDWARE. PAINT TO MATCH WALL.
- E EXISTING DOOR TO REMAIN.

ELECTRICAL LEGEND

- DUPLEX OUTLET
- COMBINATION TEL. E., DATA OUTLET, PROVIDE ADD. ALL PILES FOR CABLE WOOD CONNECTION.



CONSTRUCTION DOCUMENTS
 OCTOBER 6, 2014

Revision: _____ Issue Date: _____
