

ASSESSOR'S PARCELS - CLARK CO., NV.
Michele W. Shafe - Assessor

BOOK T13S R70E **SEC.** 34 **MAP** N 2 NE 4 **002-34-5**

NOTES
 This map is for assessment use only and does NOT represent a survey.
 No liability is assumed for the accuracy of the data delineated herein.
 Information on roads and other non-assessed parcels may be obtained from the Road Document Listing in the Assessor's Office.
 This map is compiled from official records, including surveys and deeds, but only contains the information required for assessment. See the recorded documents for more detailed legal information.

MAP LEGEND

- Parcel Boundary (solid black line)
- Sub Boundary (dashed black line)
- PM/LD Boundary (solid blue line)
- Road Easement (dashed black line)
- Match / Leader Line (dotted black line)
- Historic Lot Line (dashed black line)
- Historic Sub Boundary (dashed red line)
- Historic PM/LD Boundary (dashed blue line)
- Section Line (dashed purple line)
- Condominium Unit (green outline)
- Air Space PCL (orange outline)
- Right of Way PCL (grey outline)
- Sub-surface PCL (brown outline)


001 ROAD PARCEL NUMBER
 001 PARCEL NUMBER
 1.00 ACREAGE
 202 PARCEL SUB/SEQ NUMBER
 PB 24-45 PLAT RECORDING NUMBER
 5 BLOCK NUMBER
 5 LOT NUMBER
 GL5 GOV. LOT NUMBER

Scale: 1" = 200' Rev: 7/11/2013

USE THIS SCALE (FEET) WHEN MAP REDUCED FROM 11X17 ORIGINAL

0 100 200 400 600 800

CLARK COUNTY NEVADA

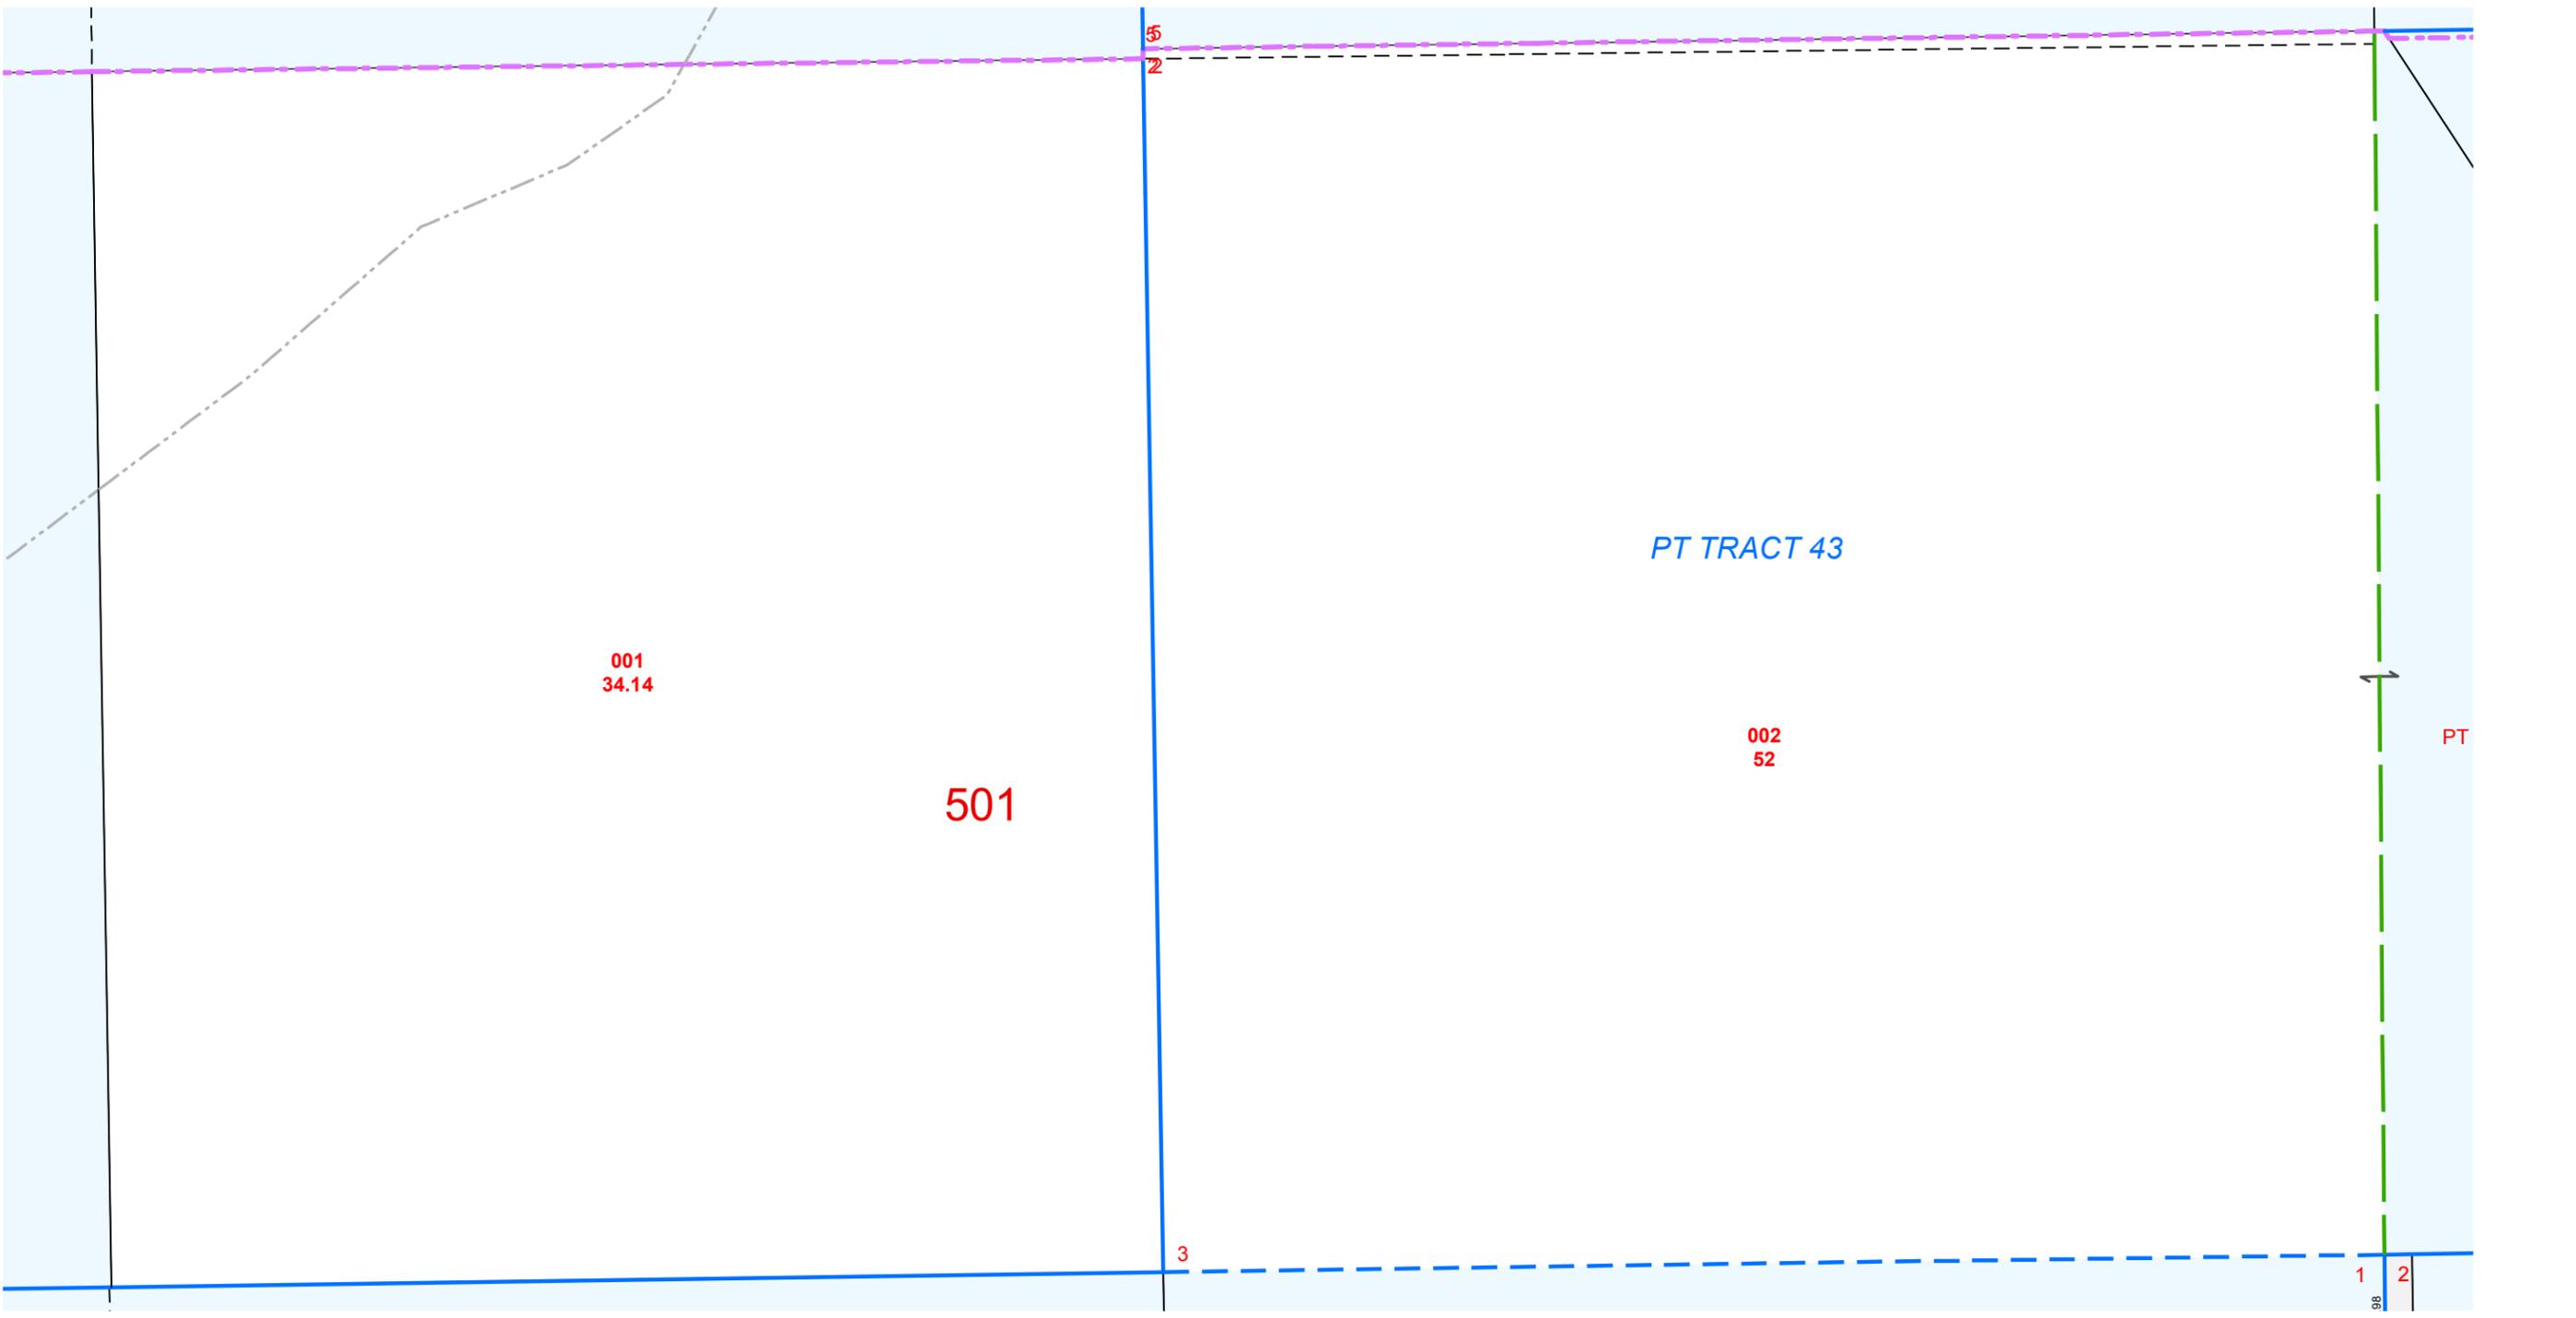

SEE SF 32-62 FOR TRACT 43 BOUNDARY

TAX DIST 800