


APARTMENTS / CONDOMINIUMS PROPERTY LINE
WALL W/ PARAPET WITHIN 10' OF PROPERTY LINE

PARAPETS ARE NOT REQUIRED IF THE FLOOR
AREA IS LESS THAN 1000 SQ FT. ON ANY
FLOOR. (IBC SECTION 704.11 EXCEPTION 2)

PARALLEL ROOF
FRAMING

PERPENDICULAR
ROOF FRAMING

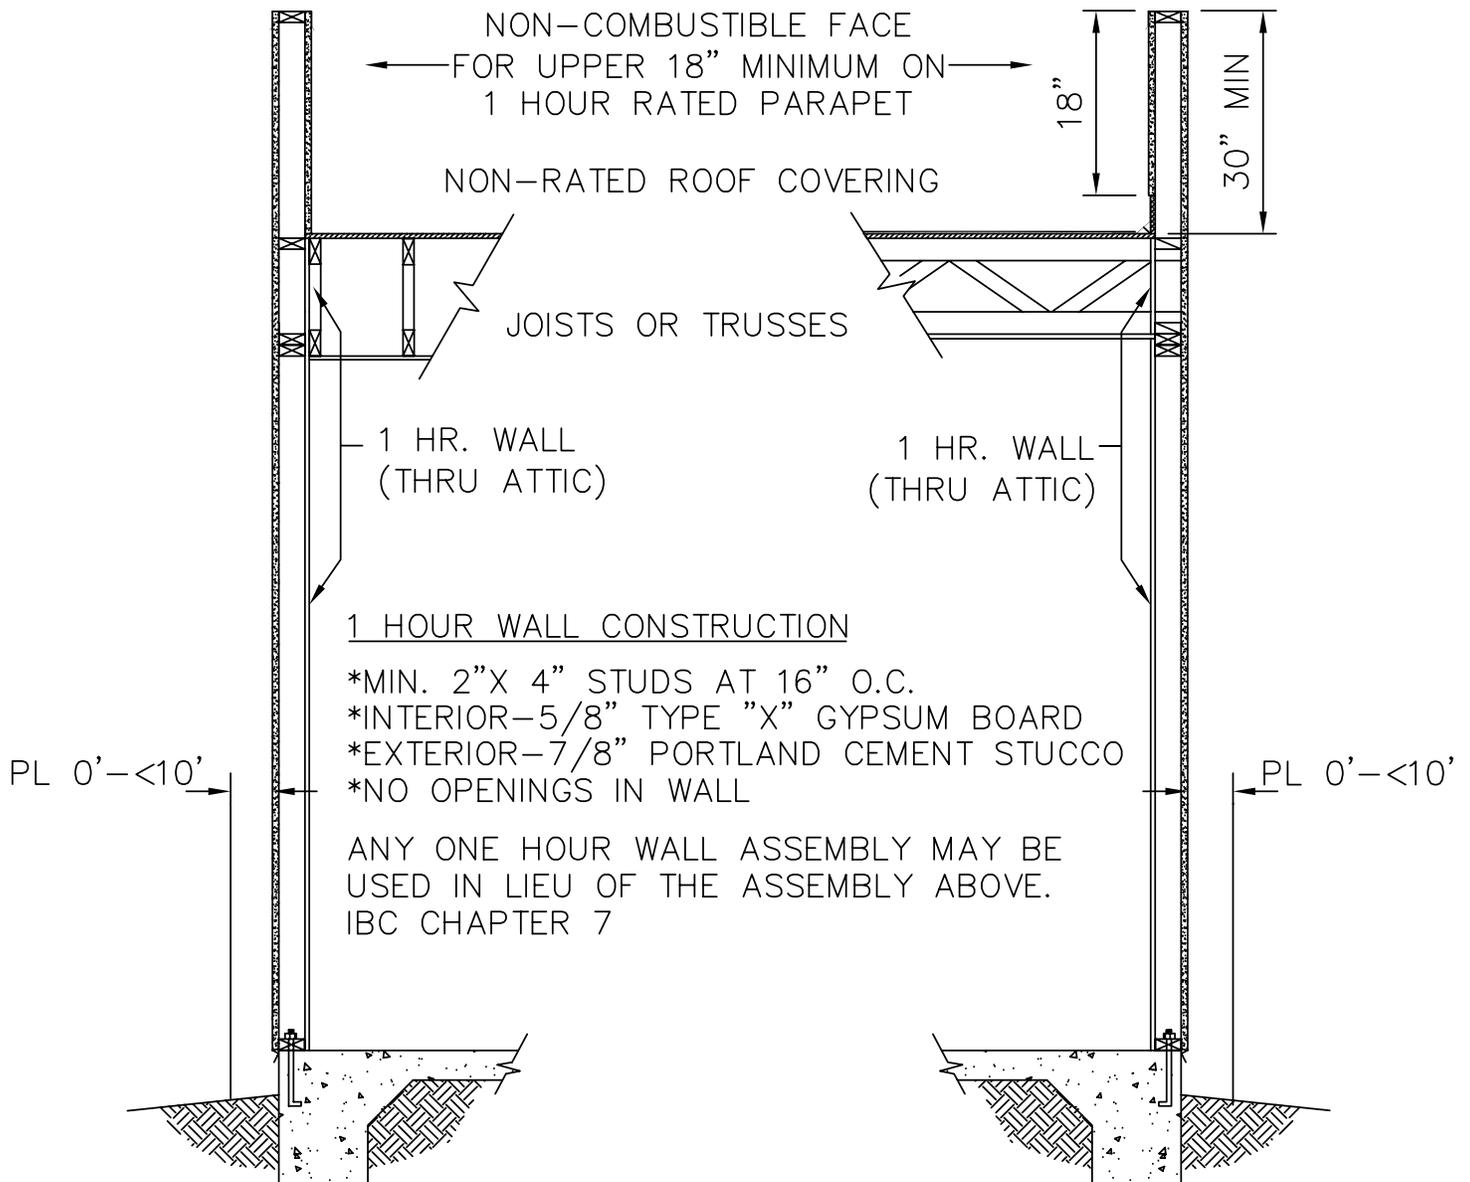

Clark County
Dept. of Develop. Services
4701 W Russell Rd
Las Vegas NV 89118
(702) 455-3000

Boulder City
Building Department
401 California Avenue
Boulder City, NV 89005
(702) 293-9282

Henderson
Bldg & Fire Safety Dept.
240 Water St.
Henderson, NV 89015
(702) 267-3650


Las Vegas
Building & Safety Dept.
731 S. 4th Street
Las Vegas, NV 89101
(702) 229-6916

Mesquite
Building Department
10 East Mesquite Blvd.
Mesquite NV. 89027
(702) 346-2835

North Las Vegas
Building Department
2266 Civic Center Drive
N. Las Vegas, NV 89030
(702) 633-1577

APARTMENTS & CONDOS PROPERTY LINE WALL WITH
NO PARAPET R-2 & U WITHIN 10' OF PROPERTY LINE

PARAPETS ARE NOT REQUIRED IF THE FLOOR
AREA IS LESS THAN 1000 SQ FT. ON ANY
FLOOR. IBC SECTION 704.11 EXCEPTION 2

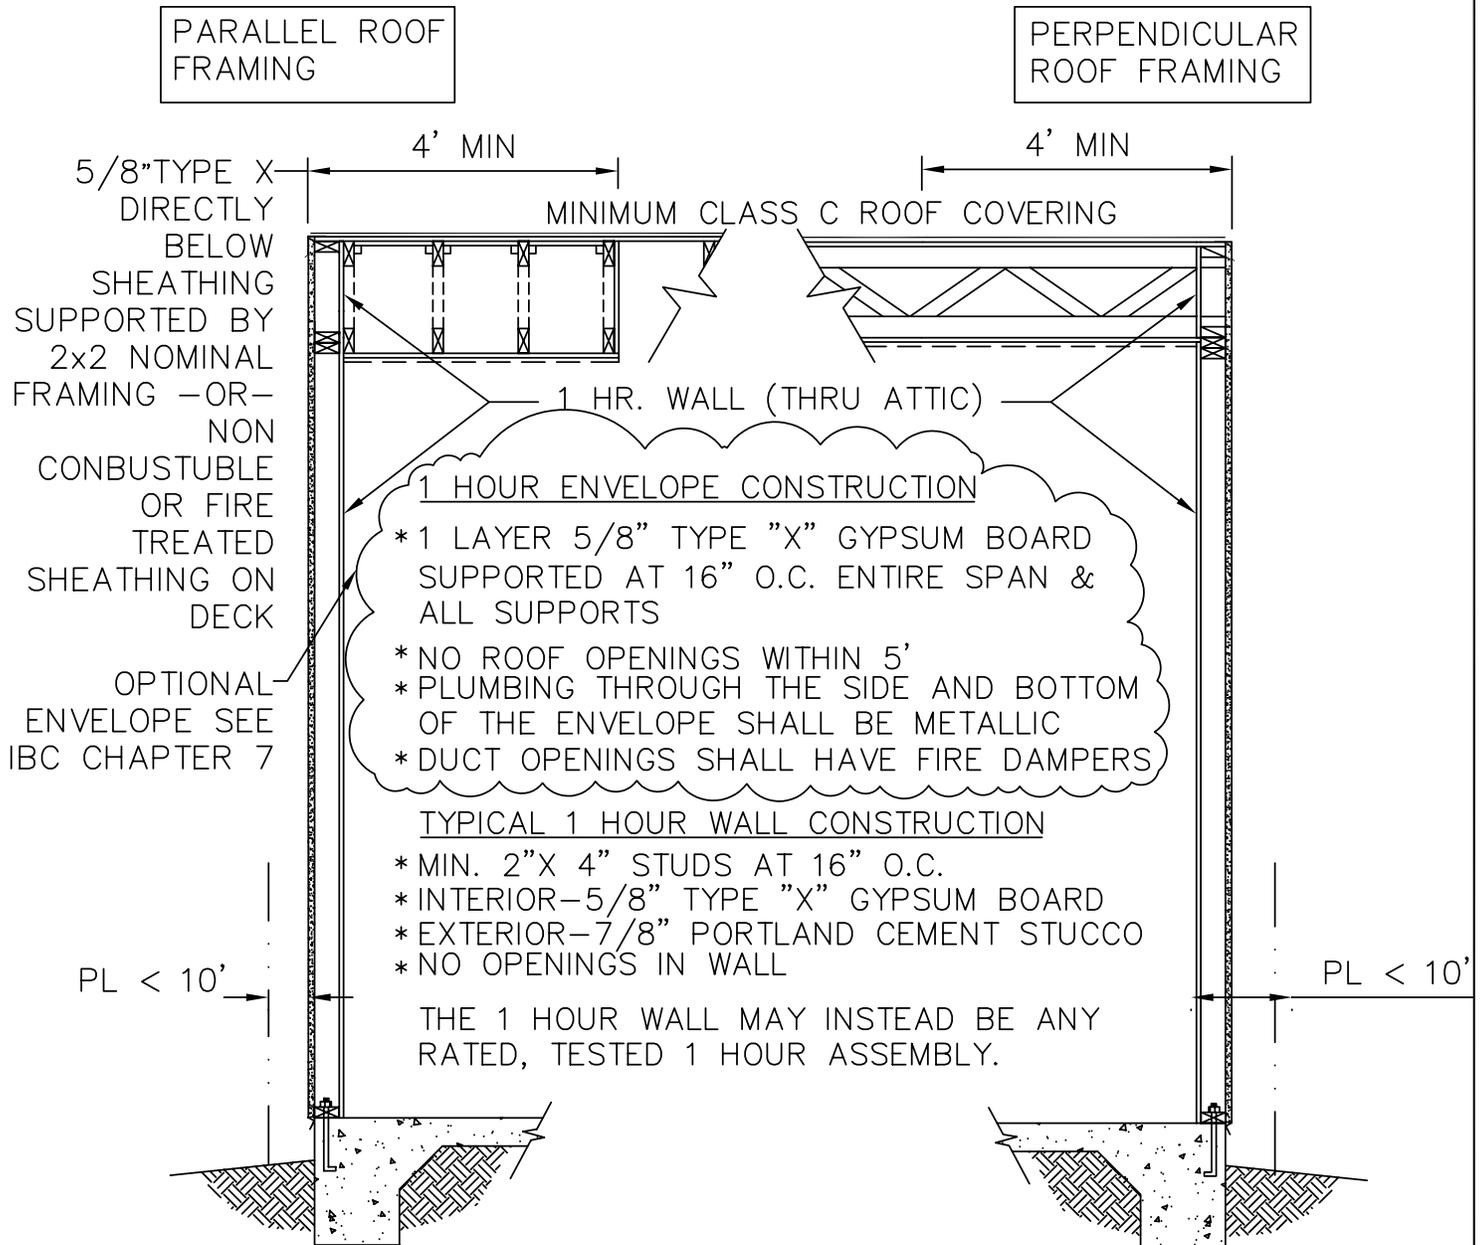

Clark County
Dept. of Develop. Services
4701 W Russell Rd
Las Vegas NV 89118
(702) 455-3000

Boulder City
Building Department
401 California Avenue
Boulder City, NV 89005
(702) 293-9282

Henderson
Bldg & Fire Safety Dept.
240 Water St.
Henderson, NV 89015
(702) 267-3650

Las Vegas
Building & Safety Dept.
731 S. 4th Street
Las Vegas, NV 89101
(702) 229-6916

Mesquite
Building Department
10 East Mesquite Blvd.
Mesquite NV. 89027
(702) 346-2835

North Las Vegas
Building Department
2266 Civic Center Drive
N. Las Vegas, NV 89030
(702) 633-1577