


ALEXANDER RD.

HICKAM AVE.

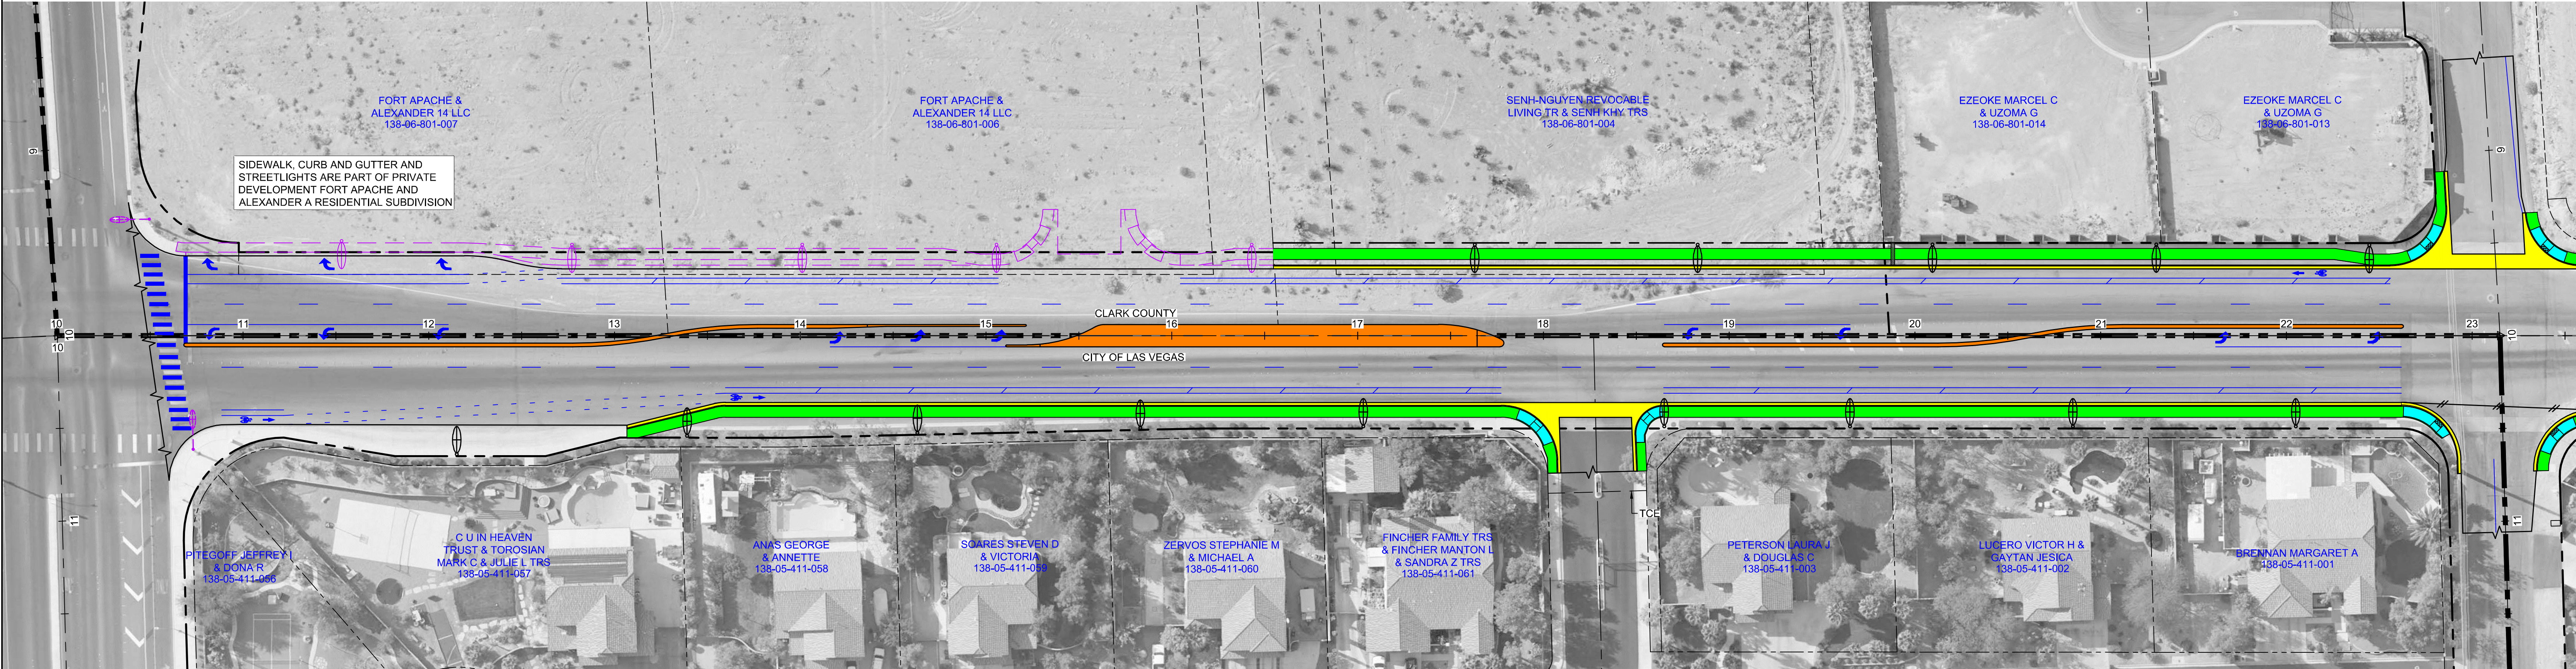


ALEXANDER RD.

FROSTY MORNING AVE.

HELENA AVE.

CRAIG RD.

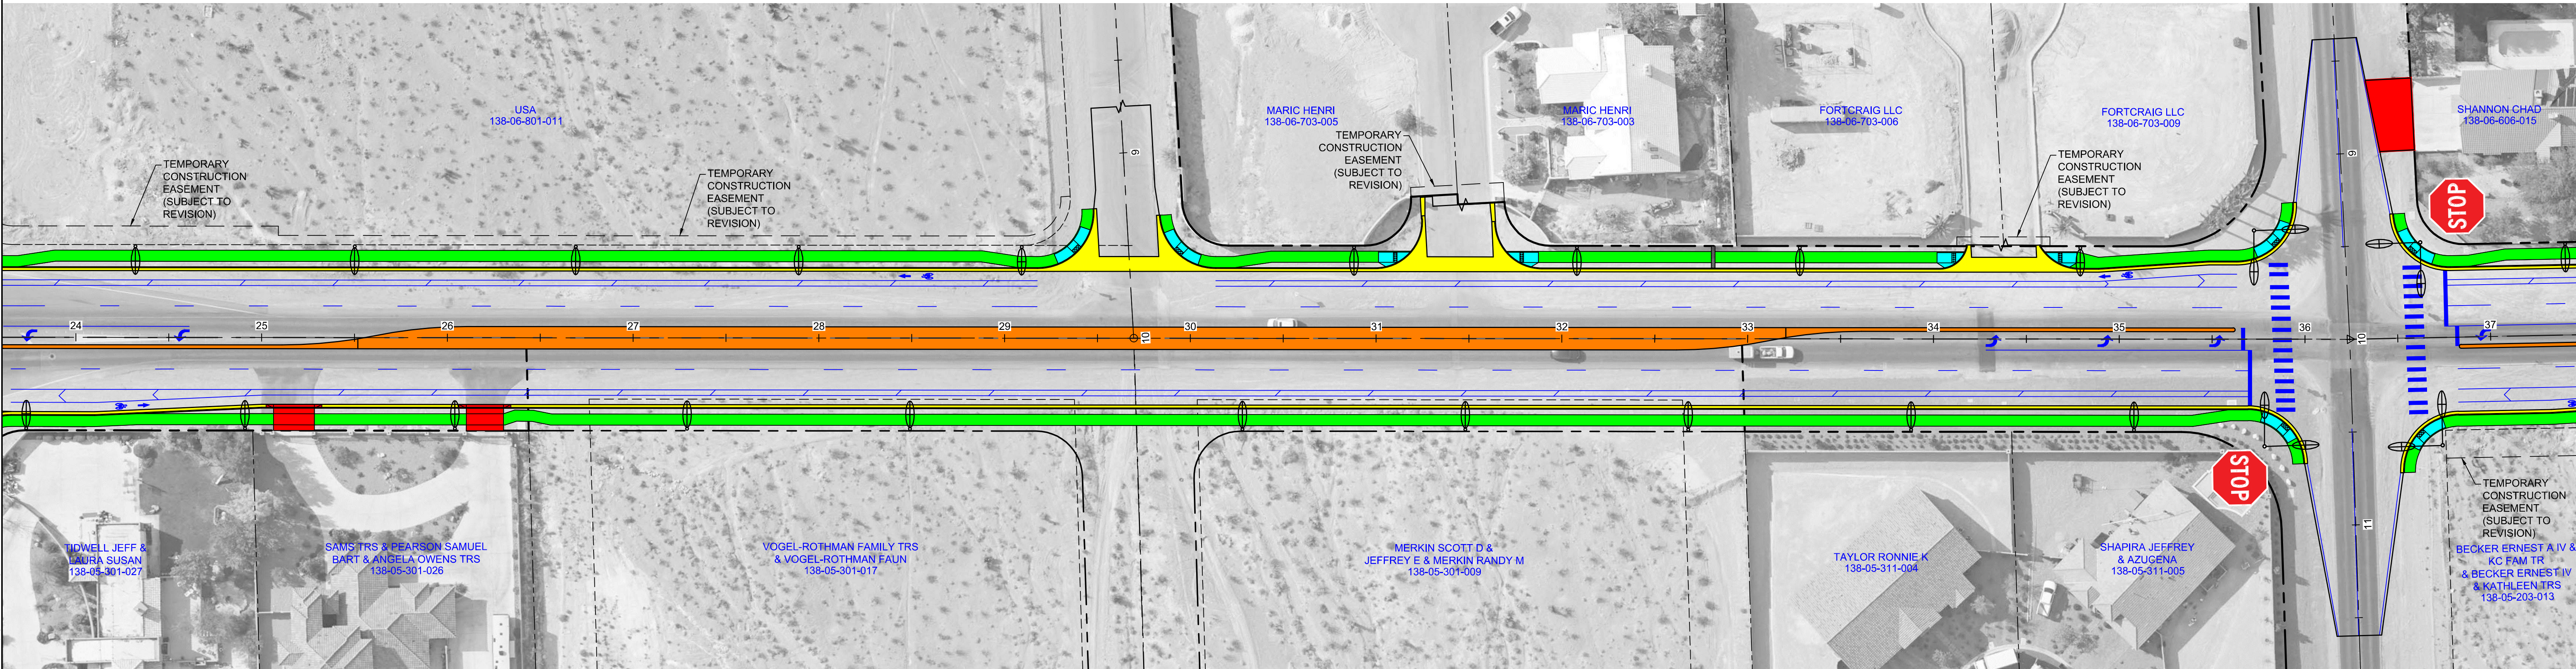

LEGEND

MEDIAN

SIDEWALK RAMPS

CURB & GUTTER/CROSS GUTTER

SIDEWALK

STREETLIGHT

RETAINING WALL

CLARK COUNTY PUBLIC WORKS



FORT APACHE ROAD - ALEXANDER ROAD TO CC215 BELTWAY

SHEET 1 OF 6



SCALE

1" = 40'

DATE

08/27/19