




SECTION

SCALE 1/4" = 1'-0"

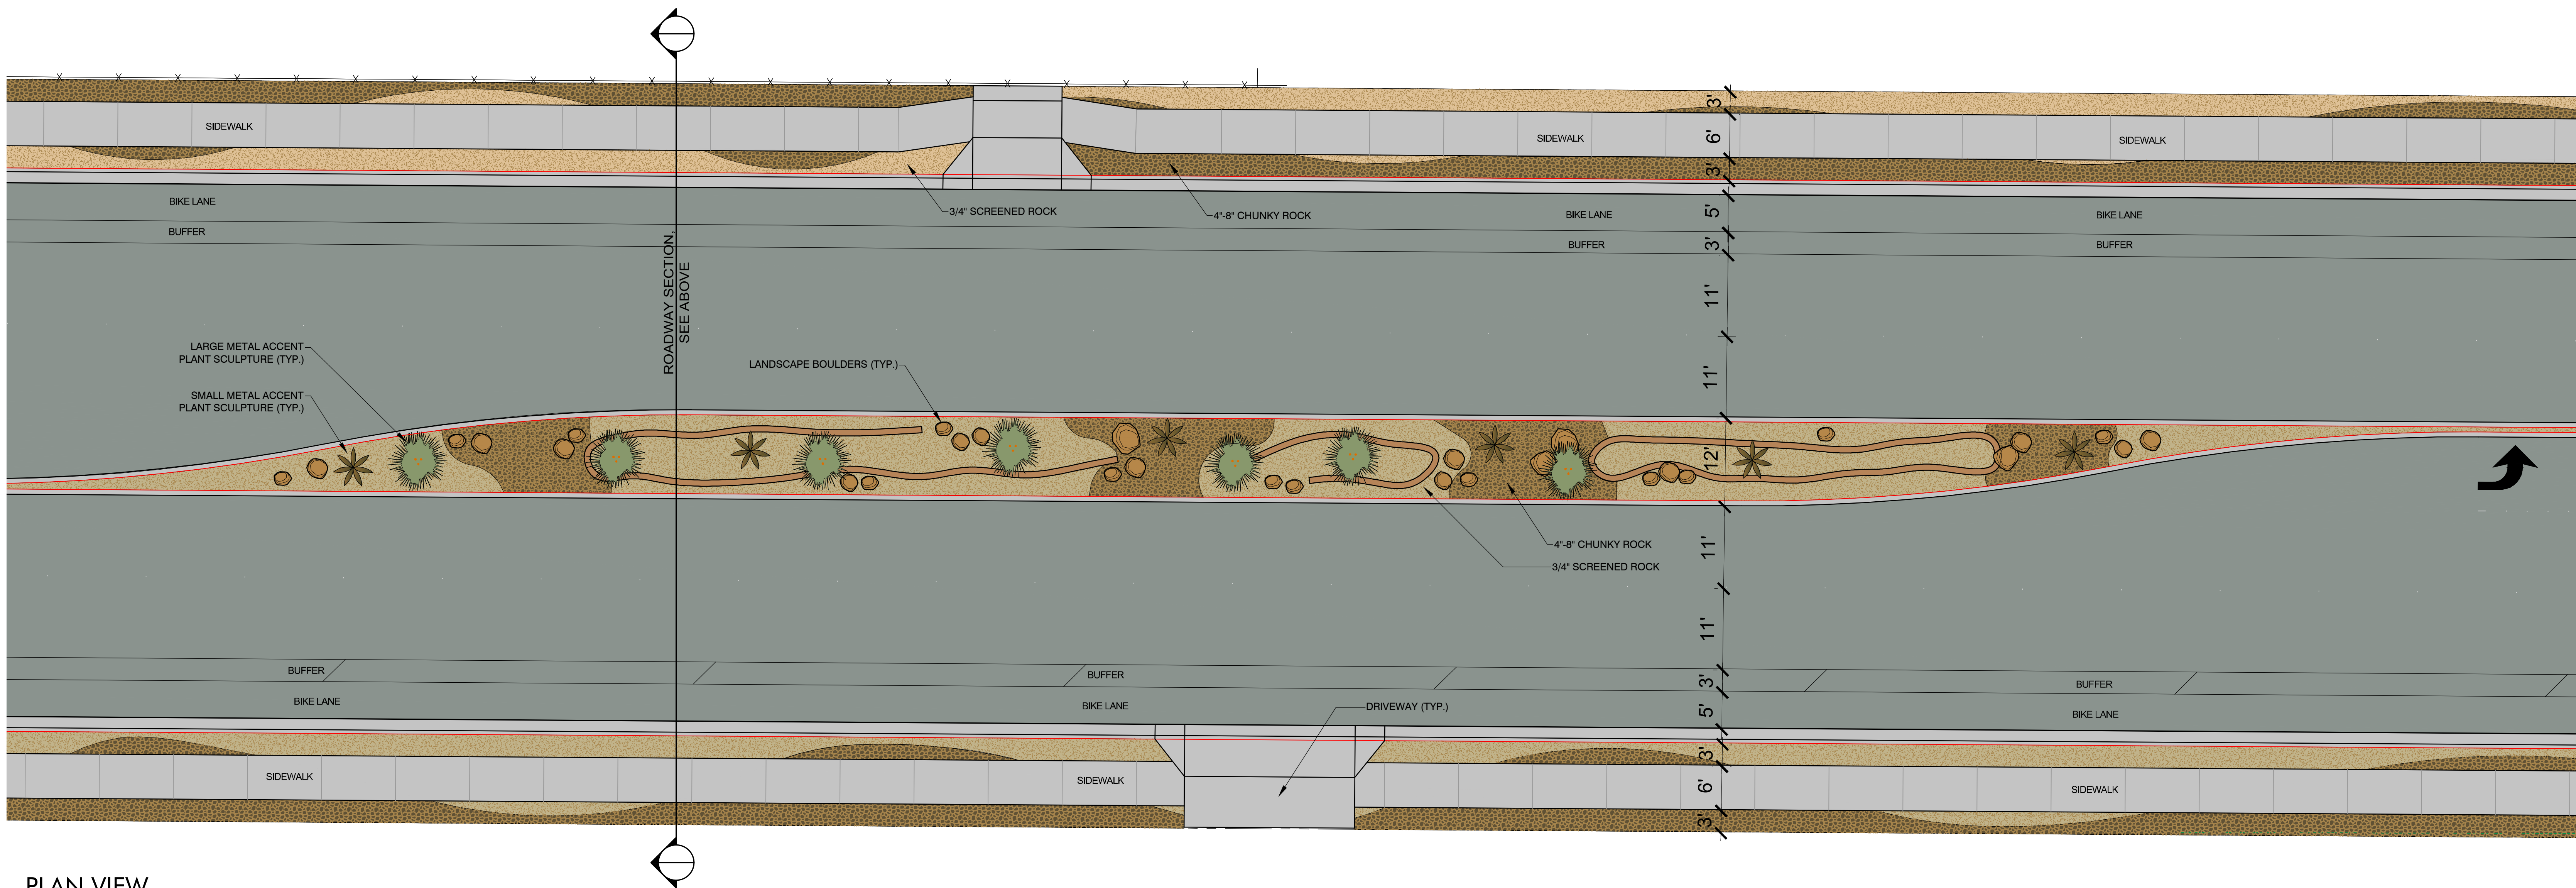

PLAN VIEW

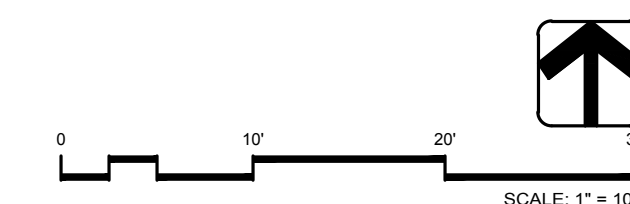


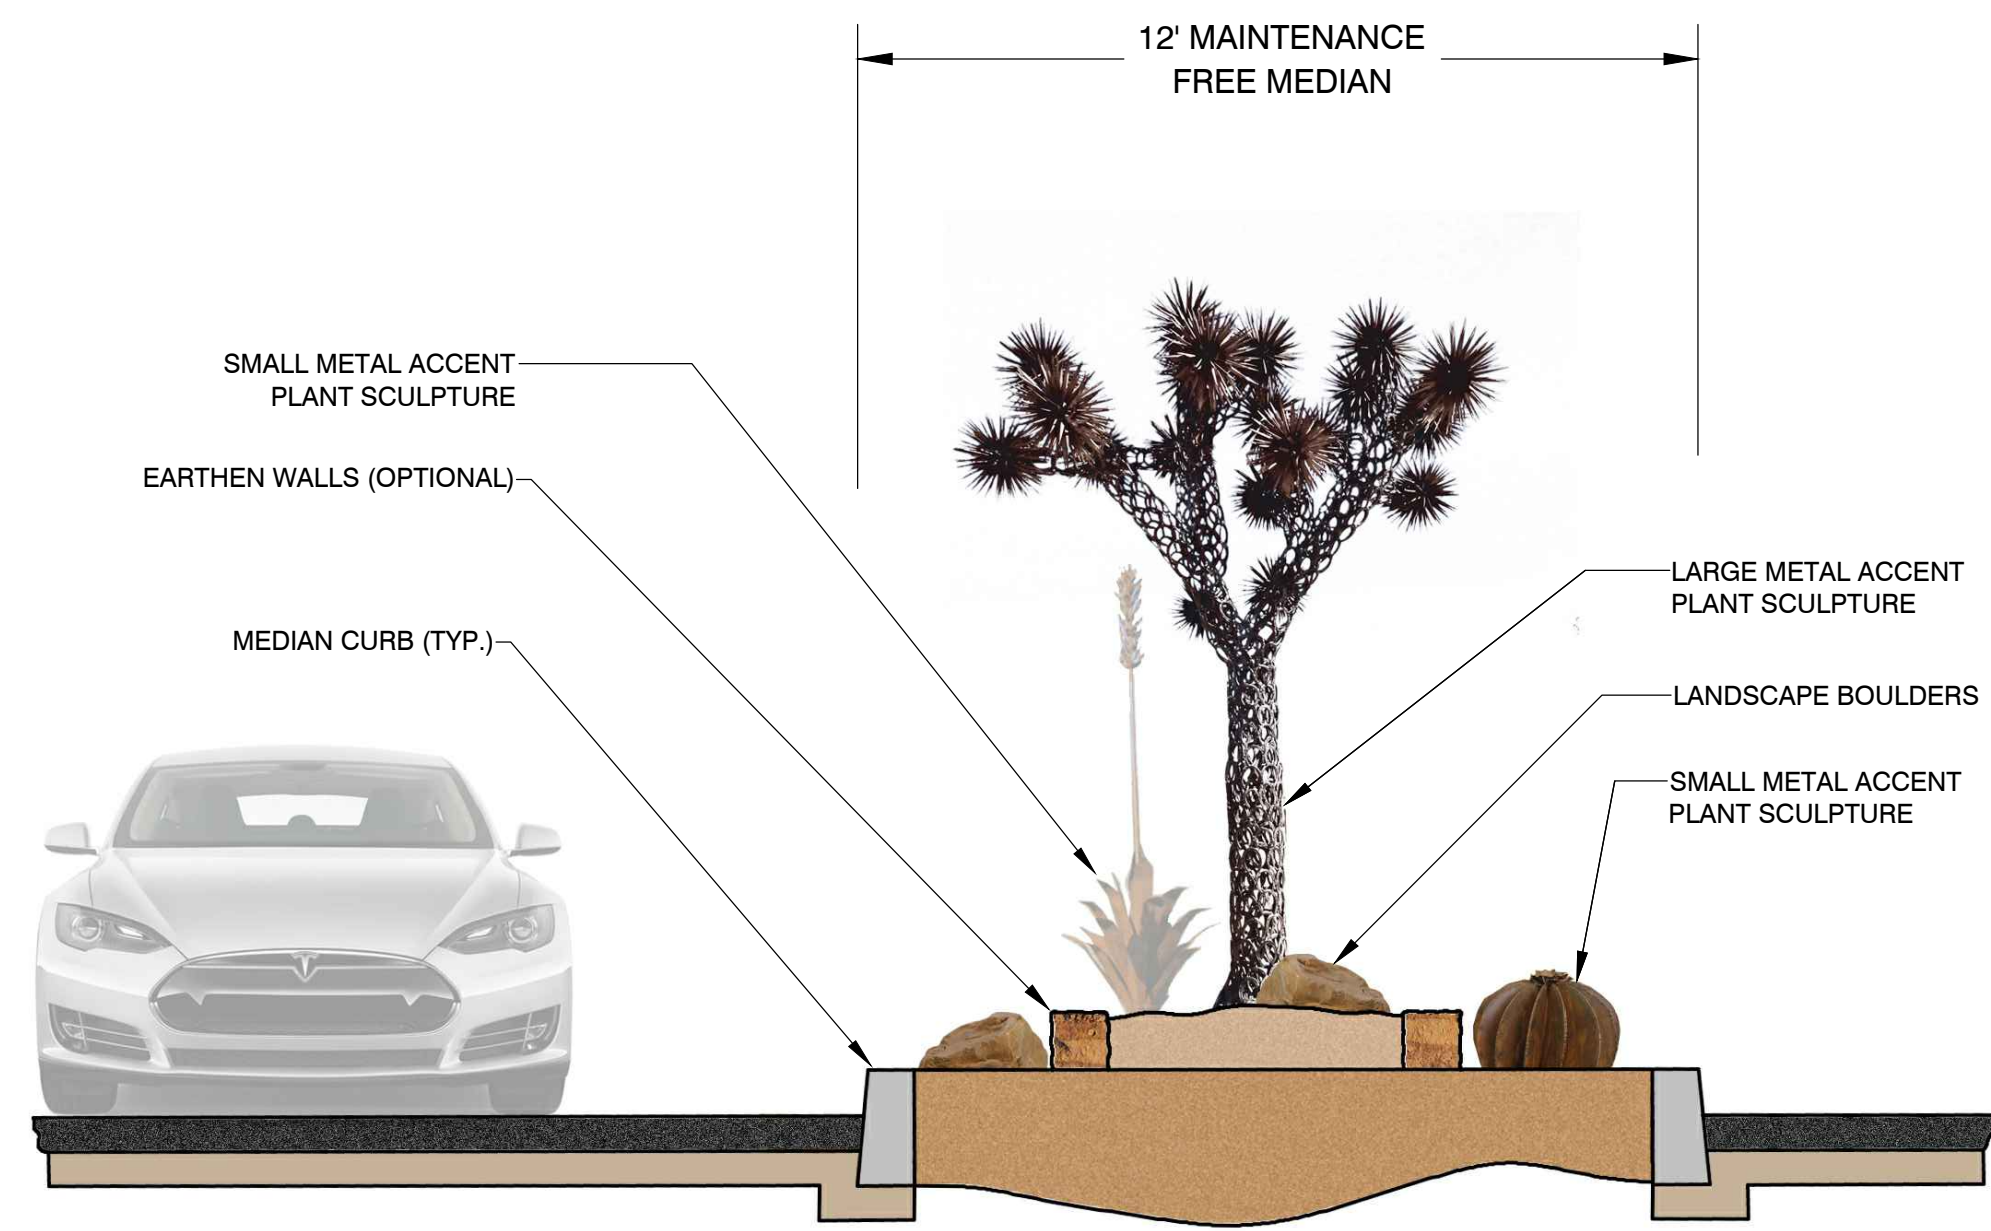

MEDIAN SECTION

LARGE METAL ACCENT PLANT SCULPTURES

SMALL METAL ACCENT PLANT SCULPTURES

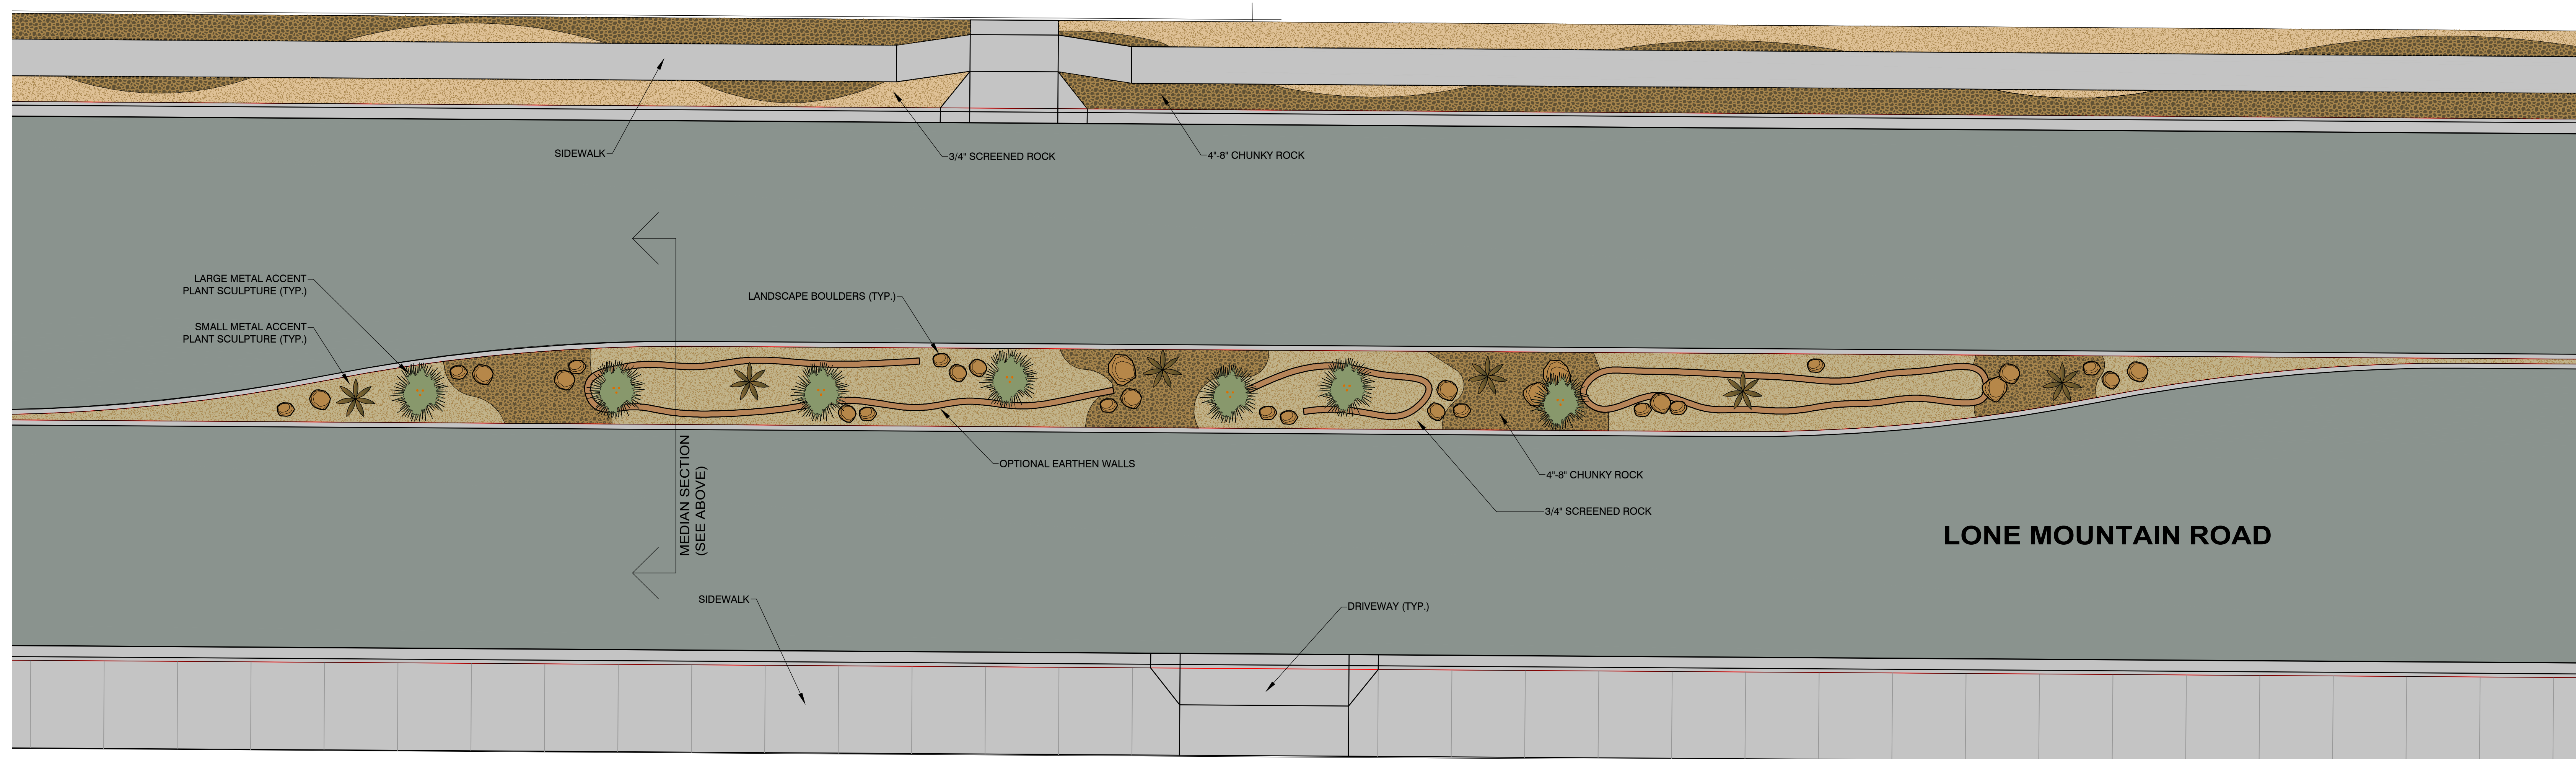

PLAN VIEW

