


BRIGHT ANGEL WAY

AZURE DR.

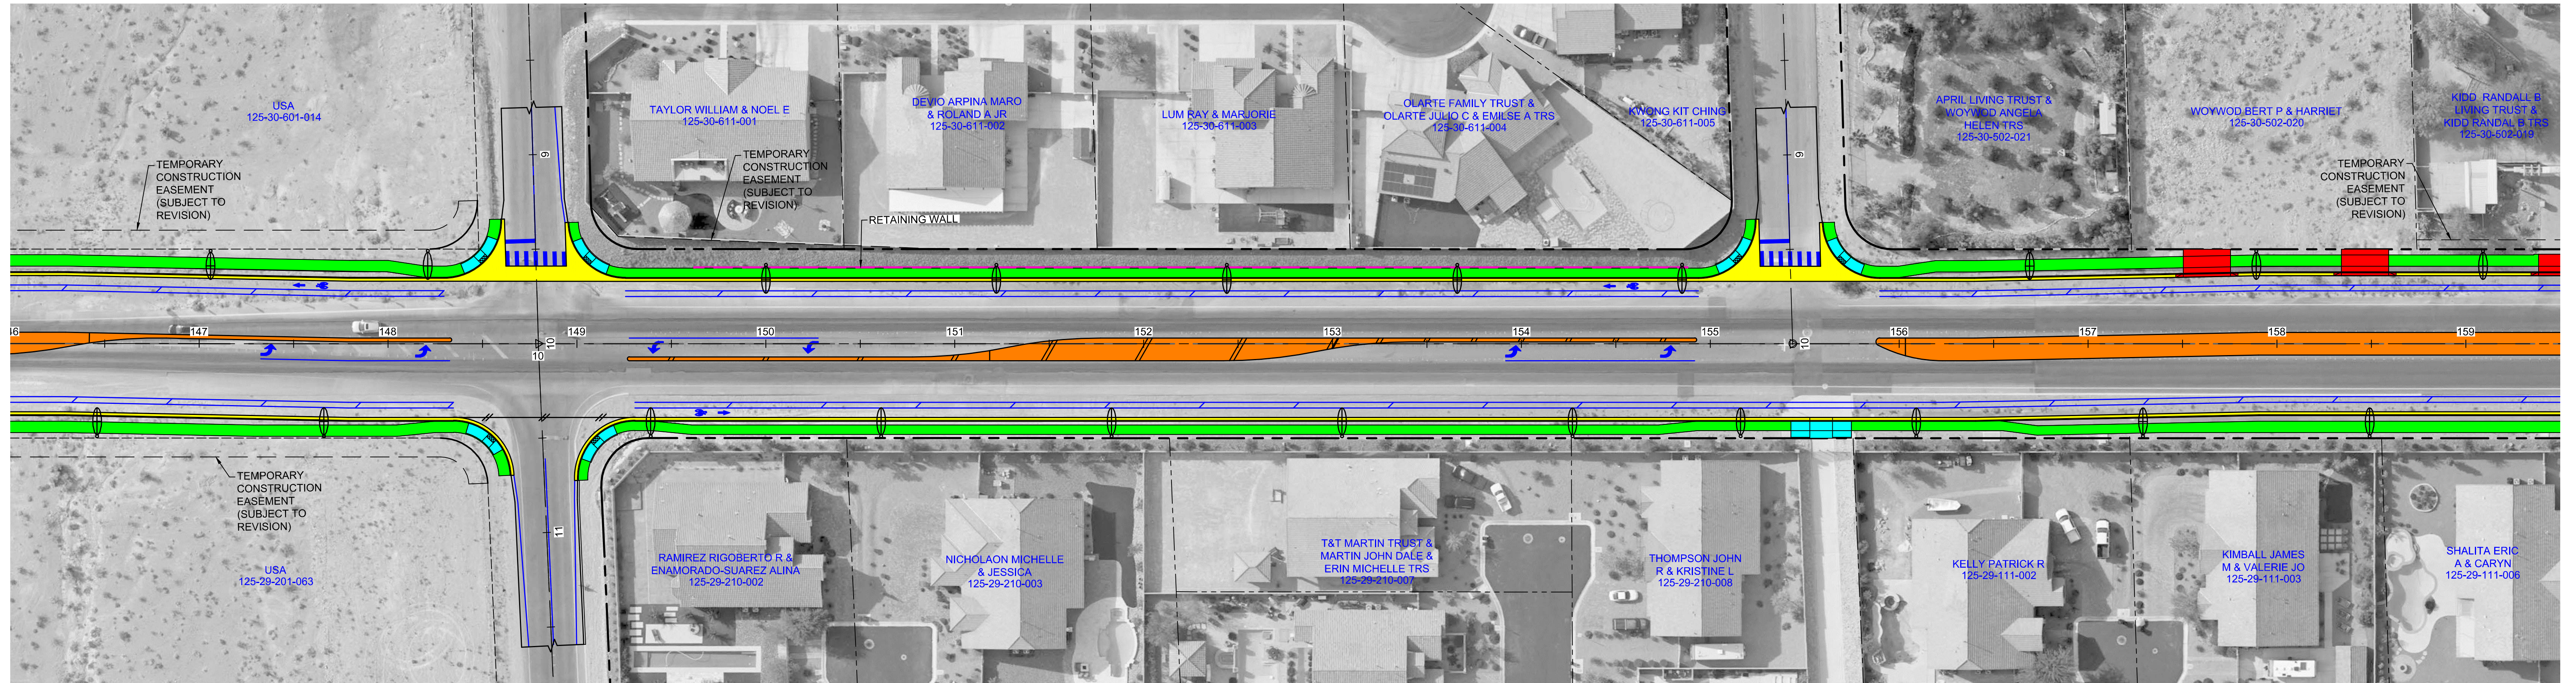

REGENA AVE.

CENTENNIAL PKWY.



LEGEND


- MEDIAN
- SIDEWALK RAMPS
- CURB & GUTTER/CROSS GUTTER
- SIDEWALK
- STREETLIGHT
- RETAINING WALL

CLARK COUNTY PUBLIC WORKS



FORT APACHE ROAD - ALEXANDER ROAD TO CC215 BELTWAY

SHEET 6 OF 6

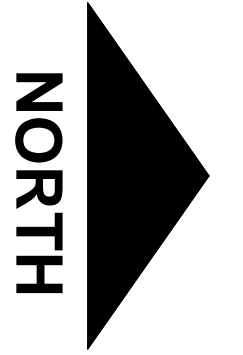

SCALE

1" = 40'

DATE

08/27/19