



FISHER AVE.

HAMMER LANE

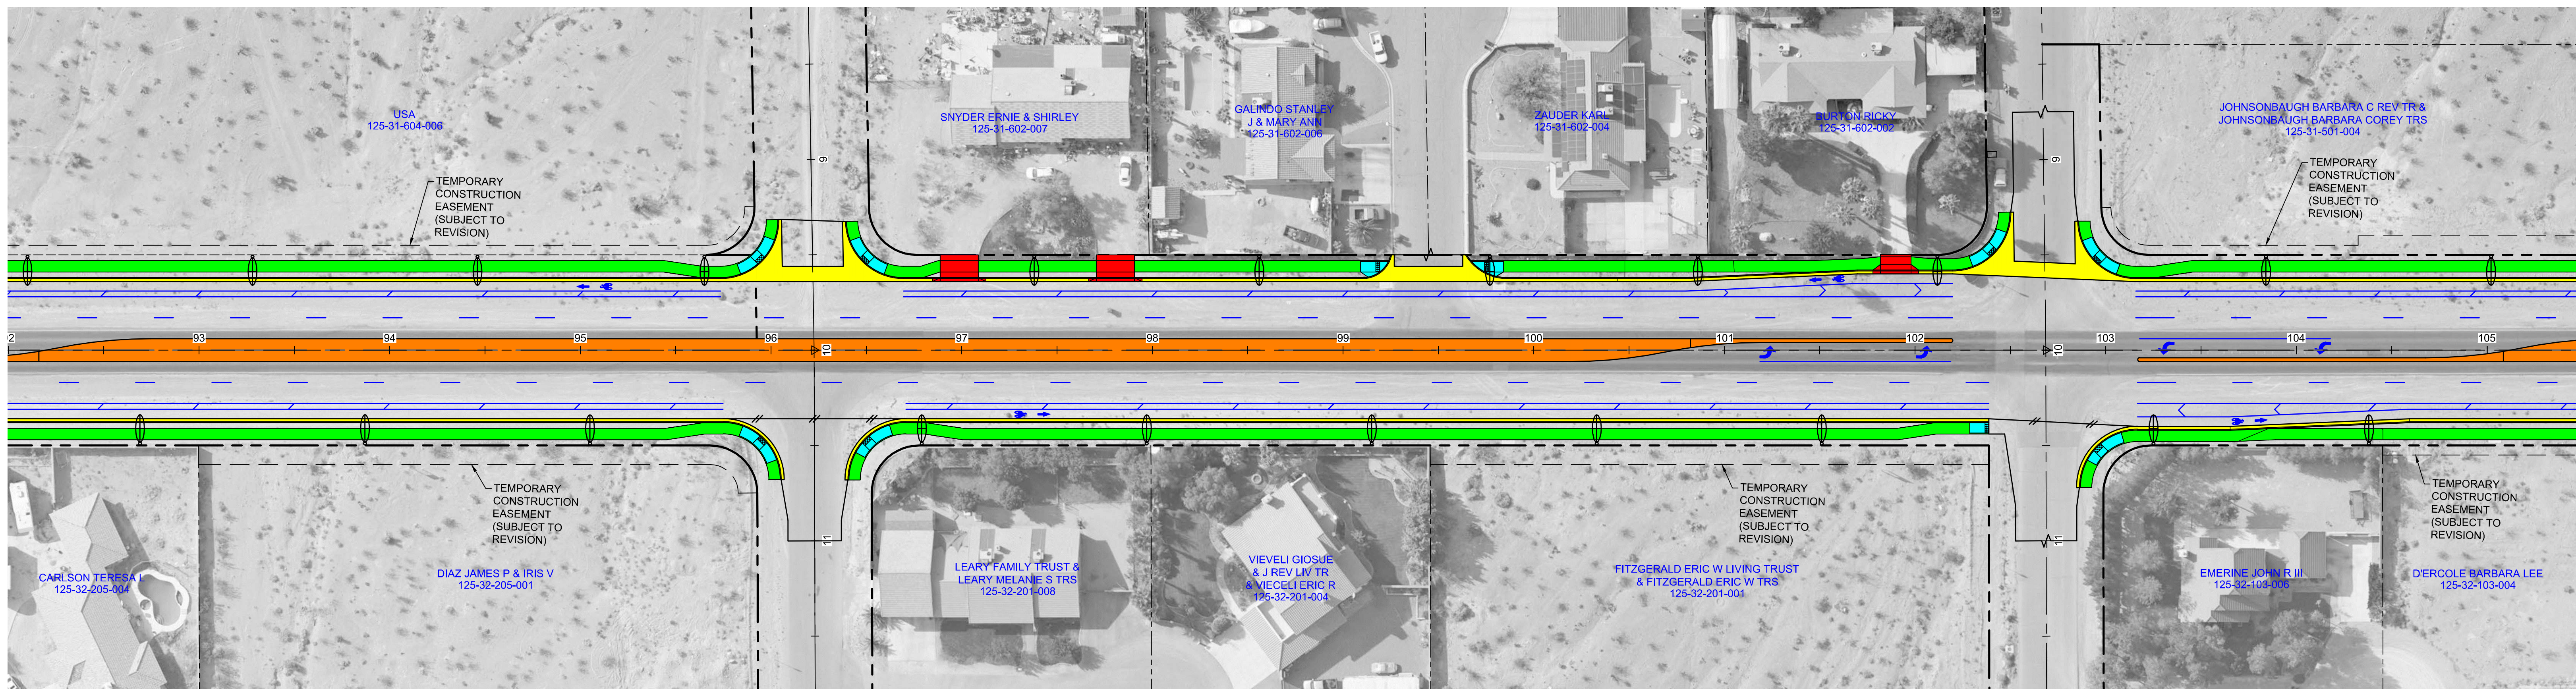

STEPHEN AVE.


ANN RD.

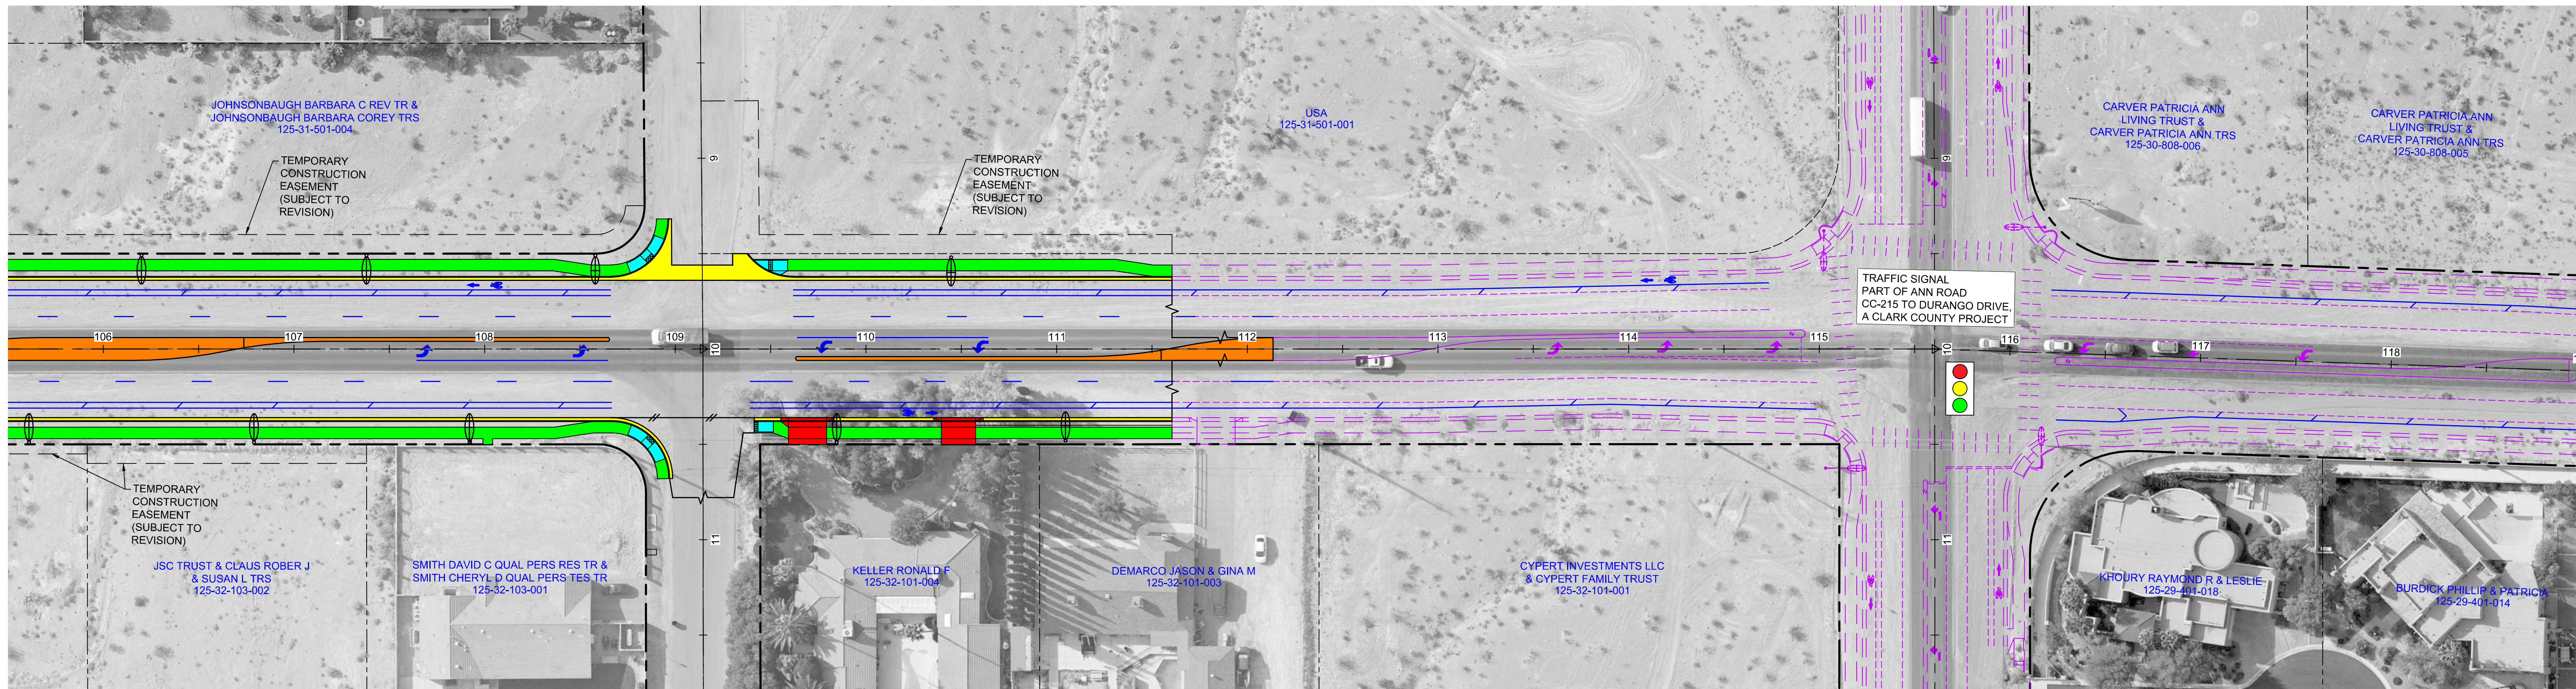

LEGEND

- MEDIAN
- SIDEWALK RAMPS
- CURB & GUTTER/CROSS GUTTER
- SIDEWALK
- STREETLIGHT
- RETAINING WALL

CLARK COUNTY PUBLIC WORKS

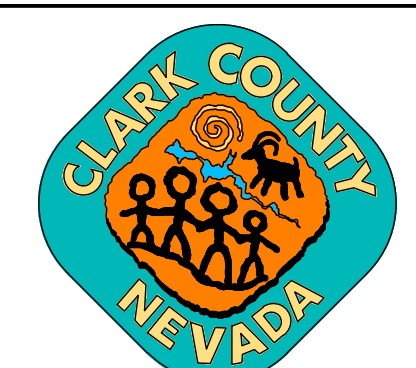

FORT APACHE ROAD - ALEXANDER ROAD TO CC215 BELTWAY

SHEET 4 OF 6



SCALE
1" = 40'

DATE
08/27/19

FILE No. 01031714-0001079 For Public Review - Approved 08/27/2019. Clark County Public Works Department. 08/27/2019. 11:07am. 11/17/2019