


LA MADRE WAY

ROSADA WAY

WASHBURN RD.

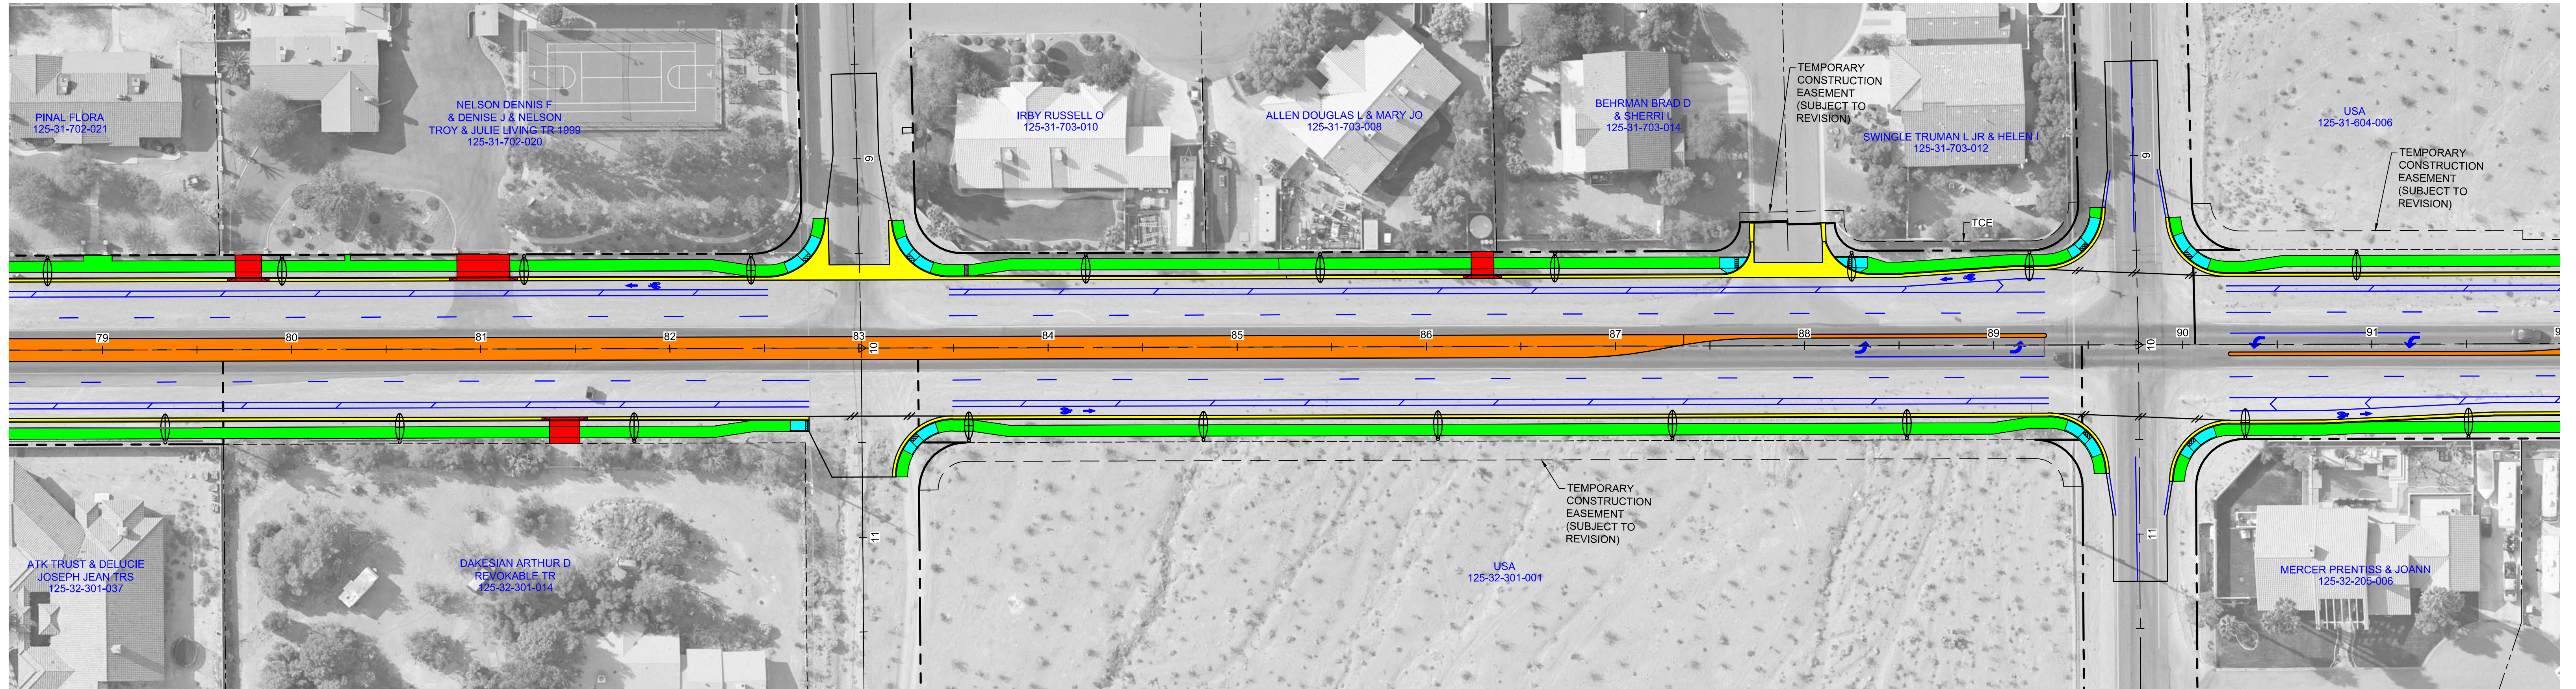

LEGEND

- MEDIAN
- SIDEWALK RAMPS
- CURB & GUTTER/CROSS GUTTER
- SIDEWALK
- STREETLIGHT
- RETAINING WALL

CLARK COUNTY
PUBLIC WORKS



FORT APACHE ROAD - ALEXANDER ROAD TO CC215 BELTWAY

SHEET 3 OF 6



SCALE

1" = 40'

DATE

08/27/19

FILE No. 01030714-0001079 For Public Review - Approved 08/27/2019 11:52AM Clark County Public Works