



STANGE AVE.

RED COACH AVE.

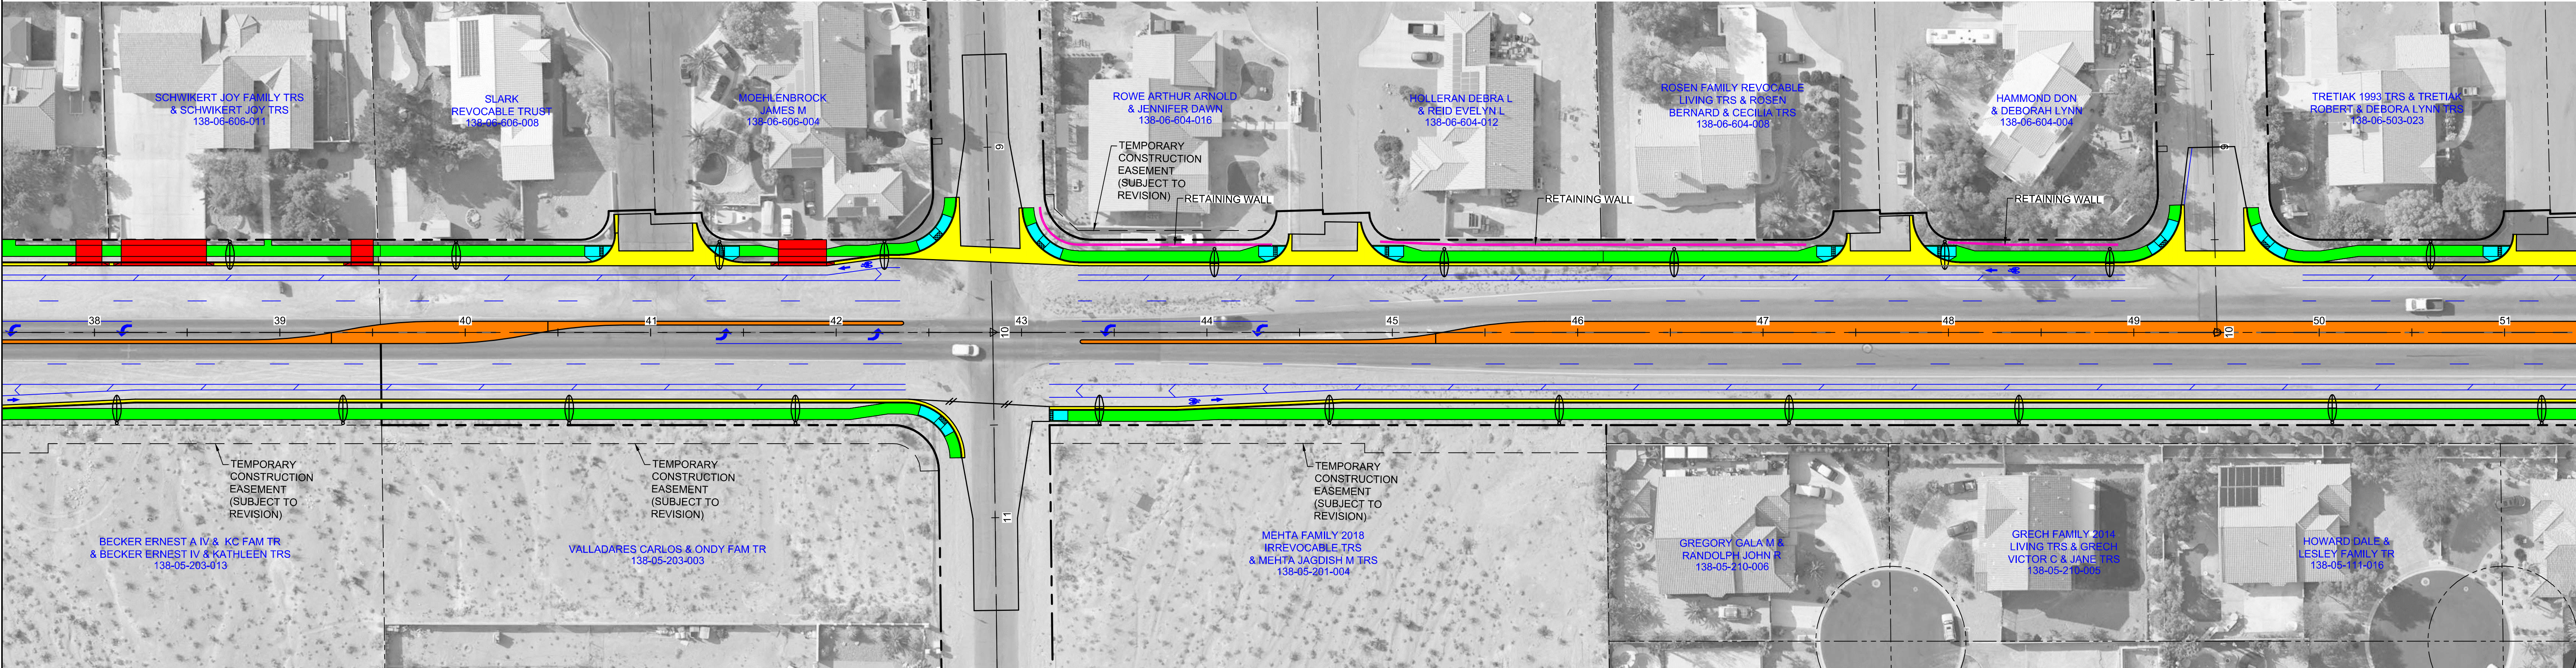

KRAFT AVE.


LONE MOUNTAIN RD.

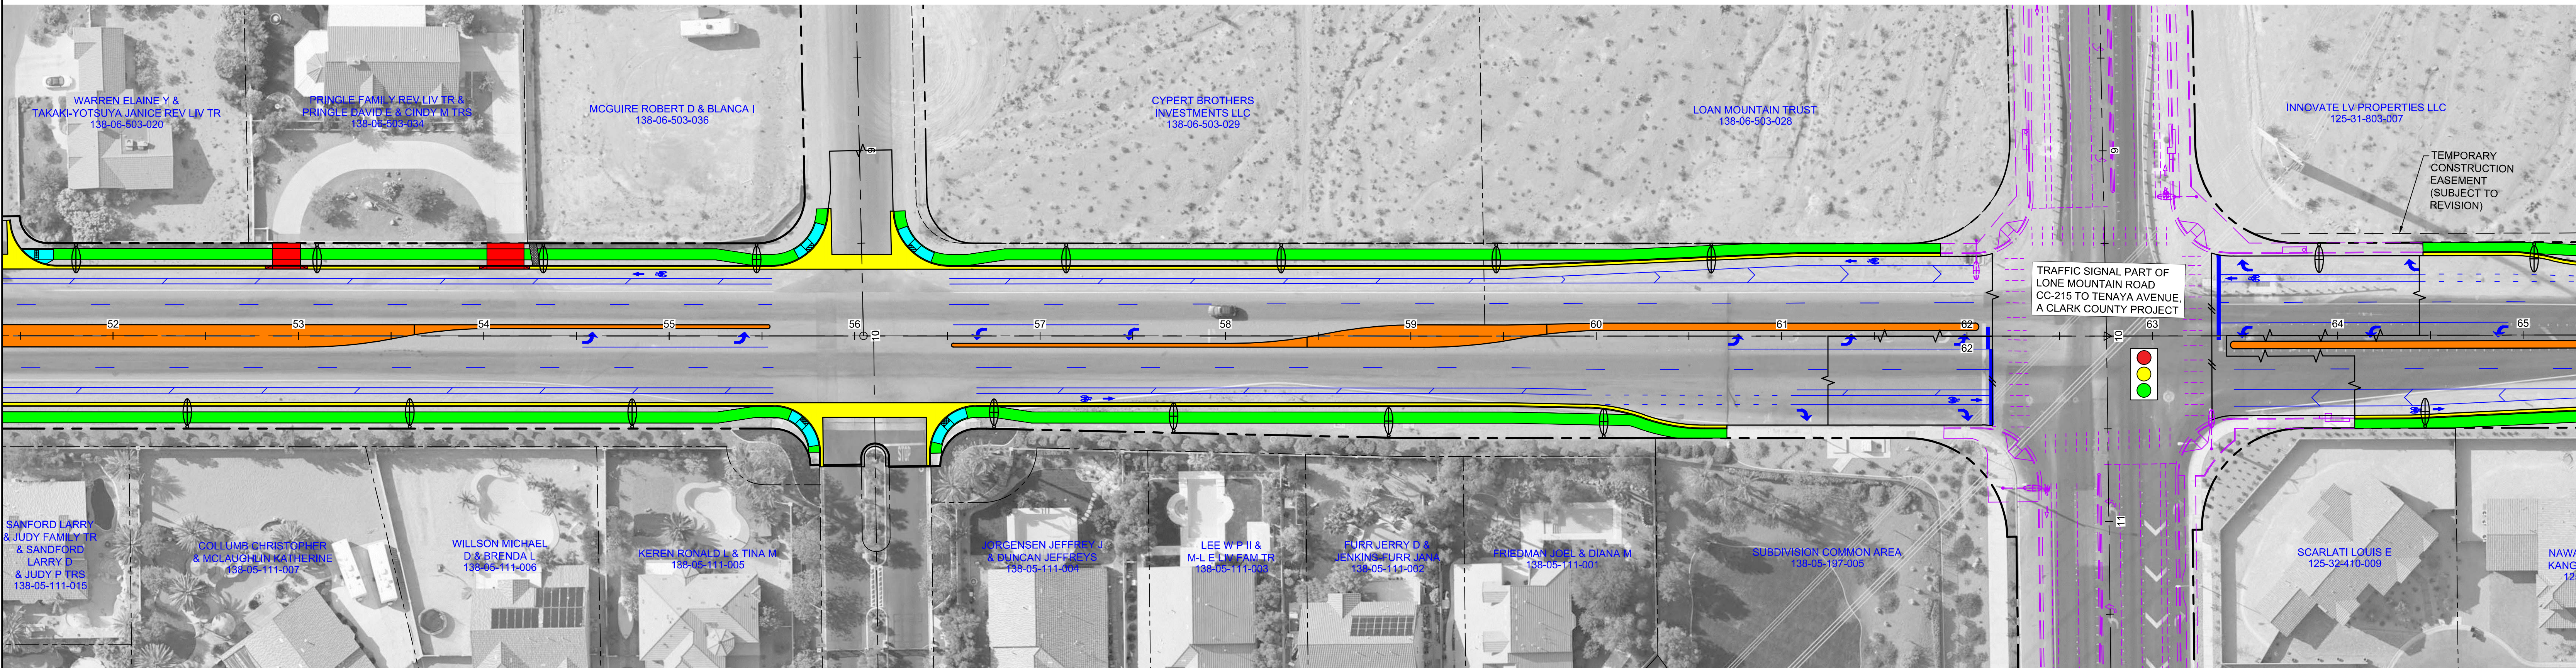

LEGEND

-  MEDIAN
-  SIDEWALK RAMPS
-  CURB & GUTTER/CROSS GUTTER
-  SIDEWALK
-  STREETLIGHT
-  RETAINING WALL

CLARK COUNTY PUBLIC WORKS

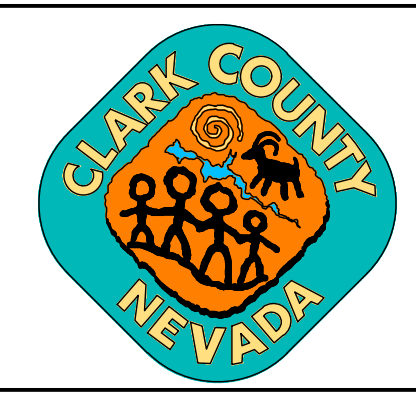

FORT APACHE ROAD - ALEXANDER ROAD TO CC215 BELTWAY

SHEET 2 OF 6



SCALE	1" = 40'
DATE	08/27/19

FILE NO. 01031714-0001070 For Public Review - Approved 08/27/2019 Date: 08/27/2019 11:58:48 AM