



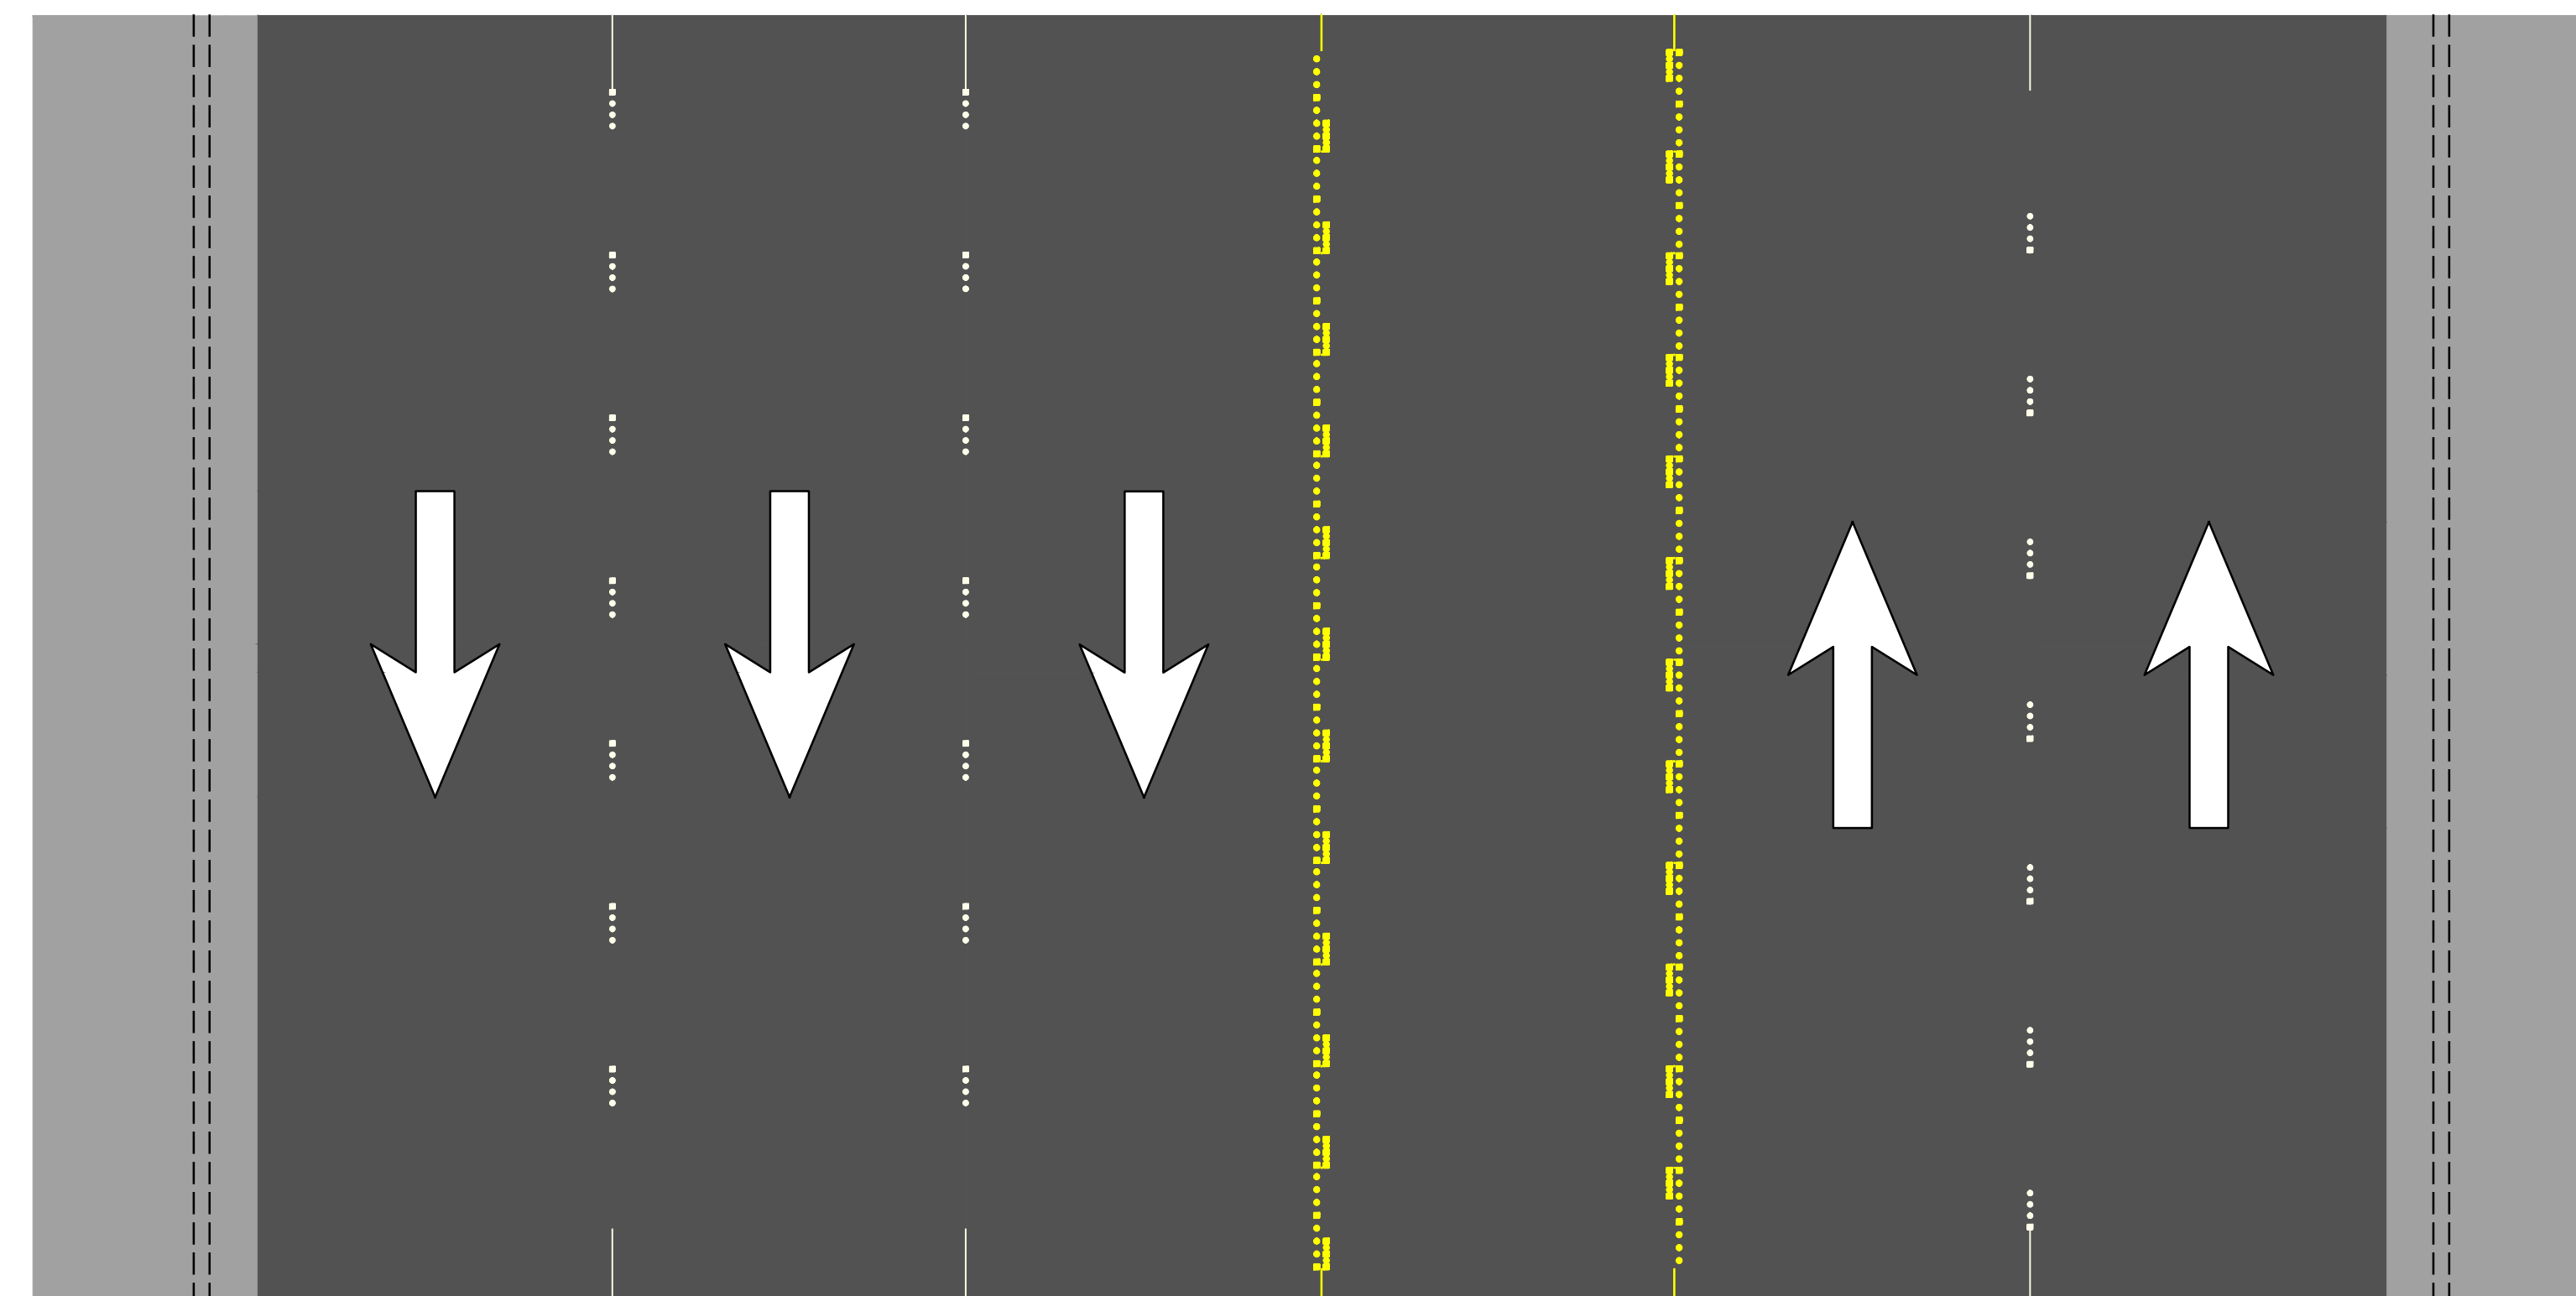

Spring Mountain Road
Rainbow Boulevard to Decatur Boulevard
Phase 2

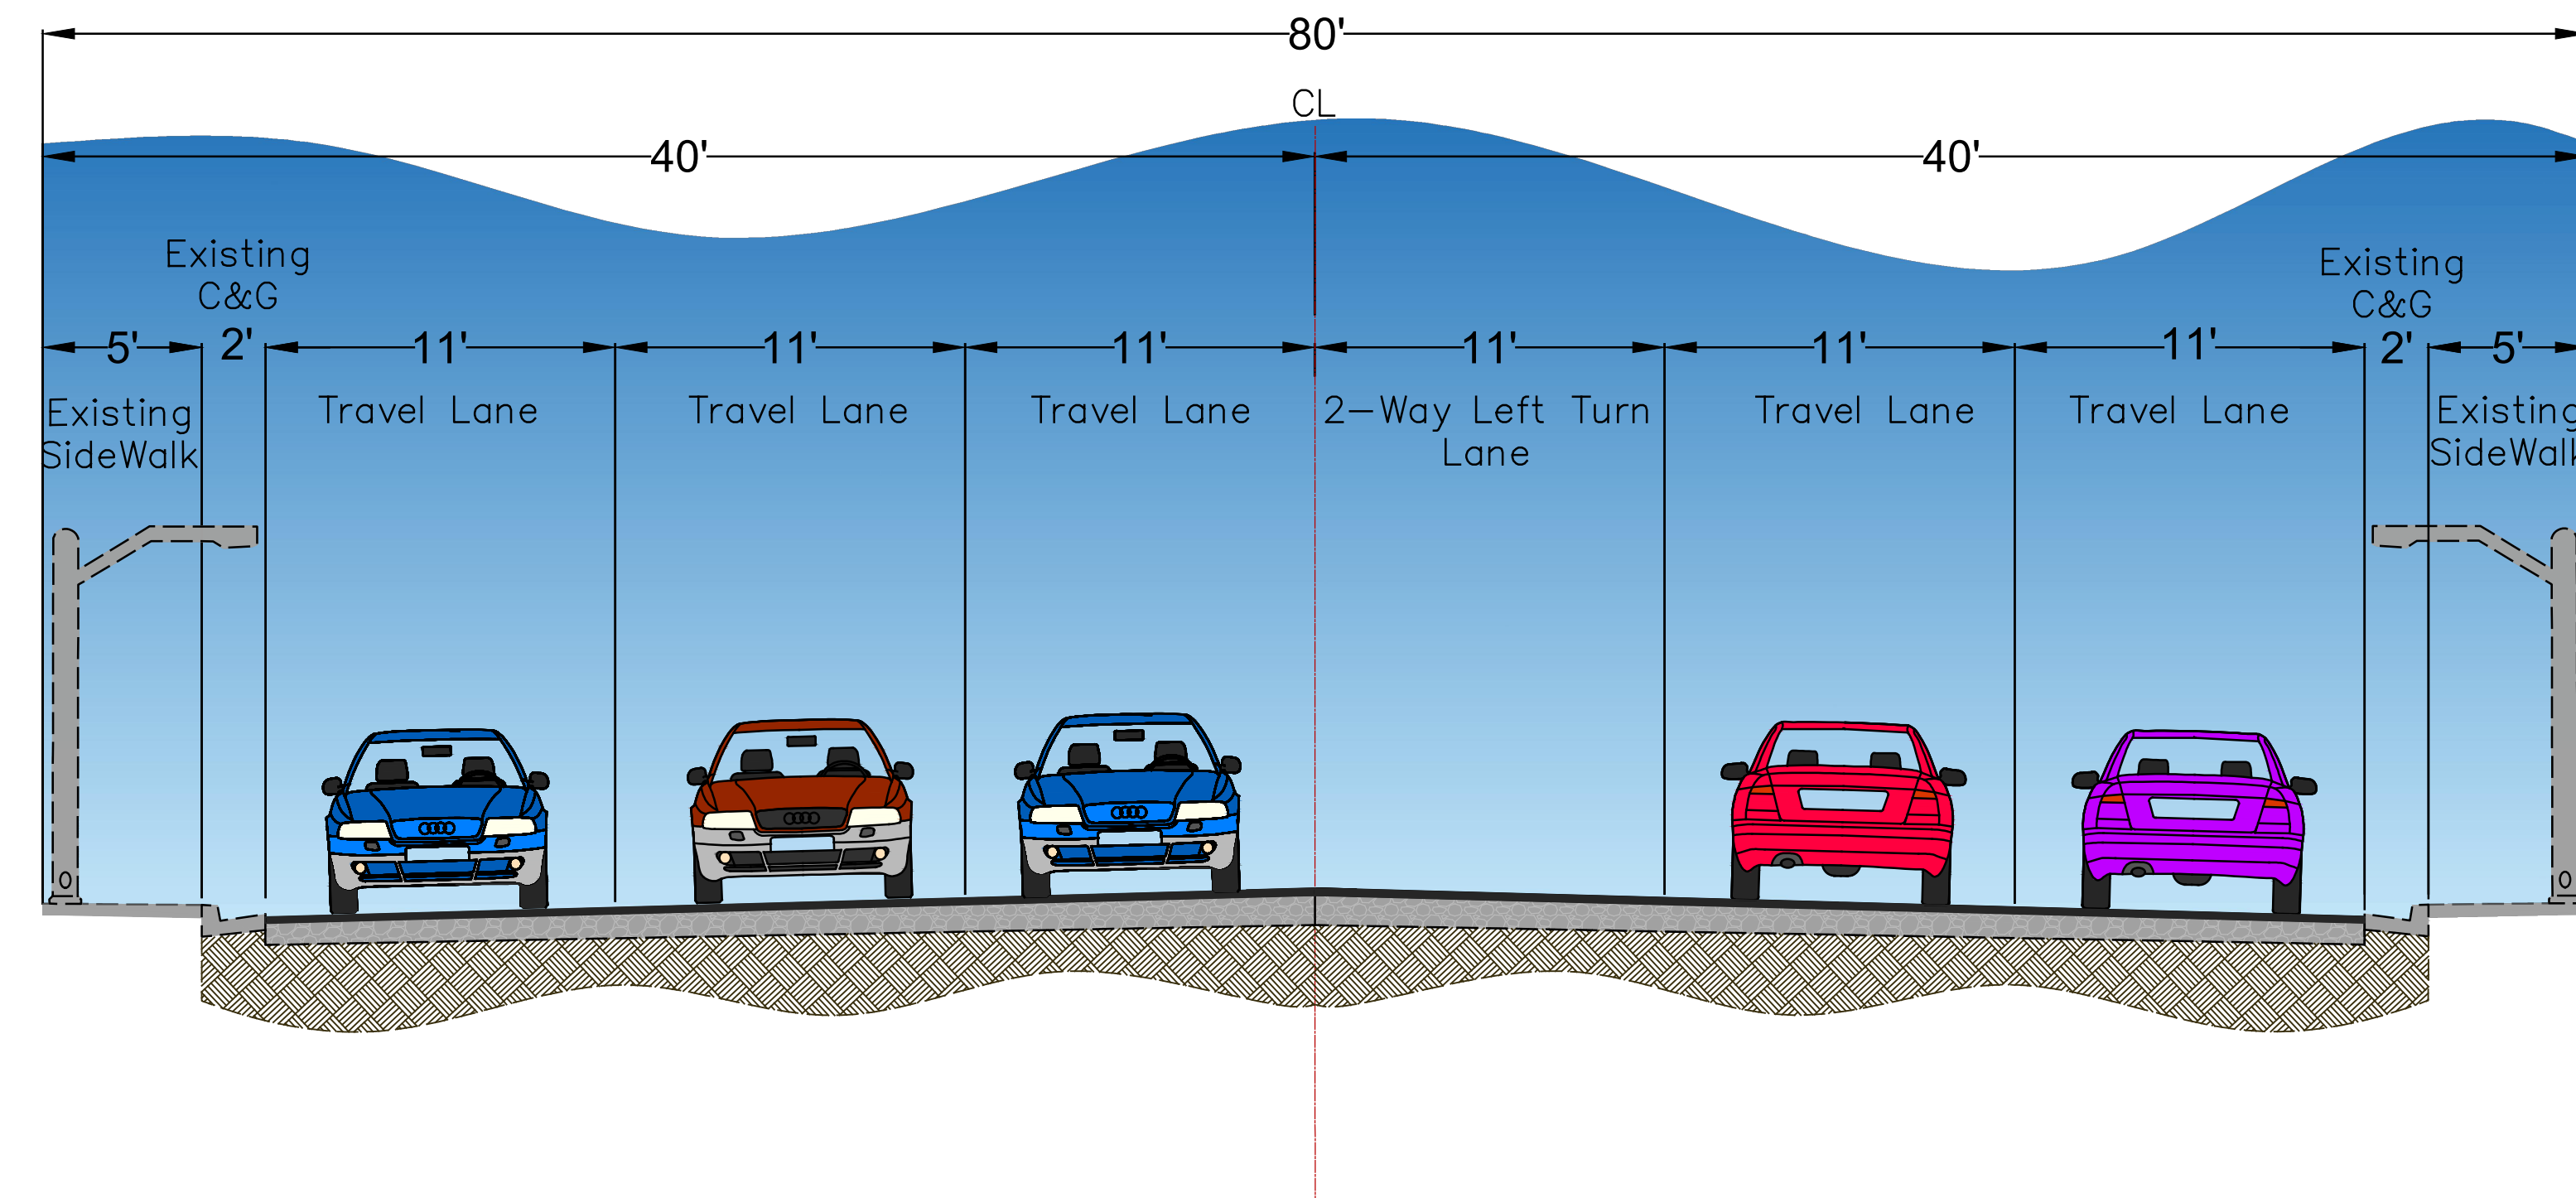